



ELEVATION

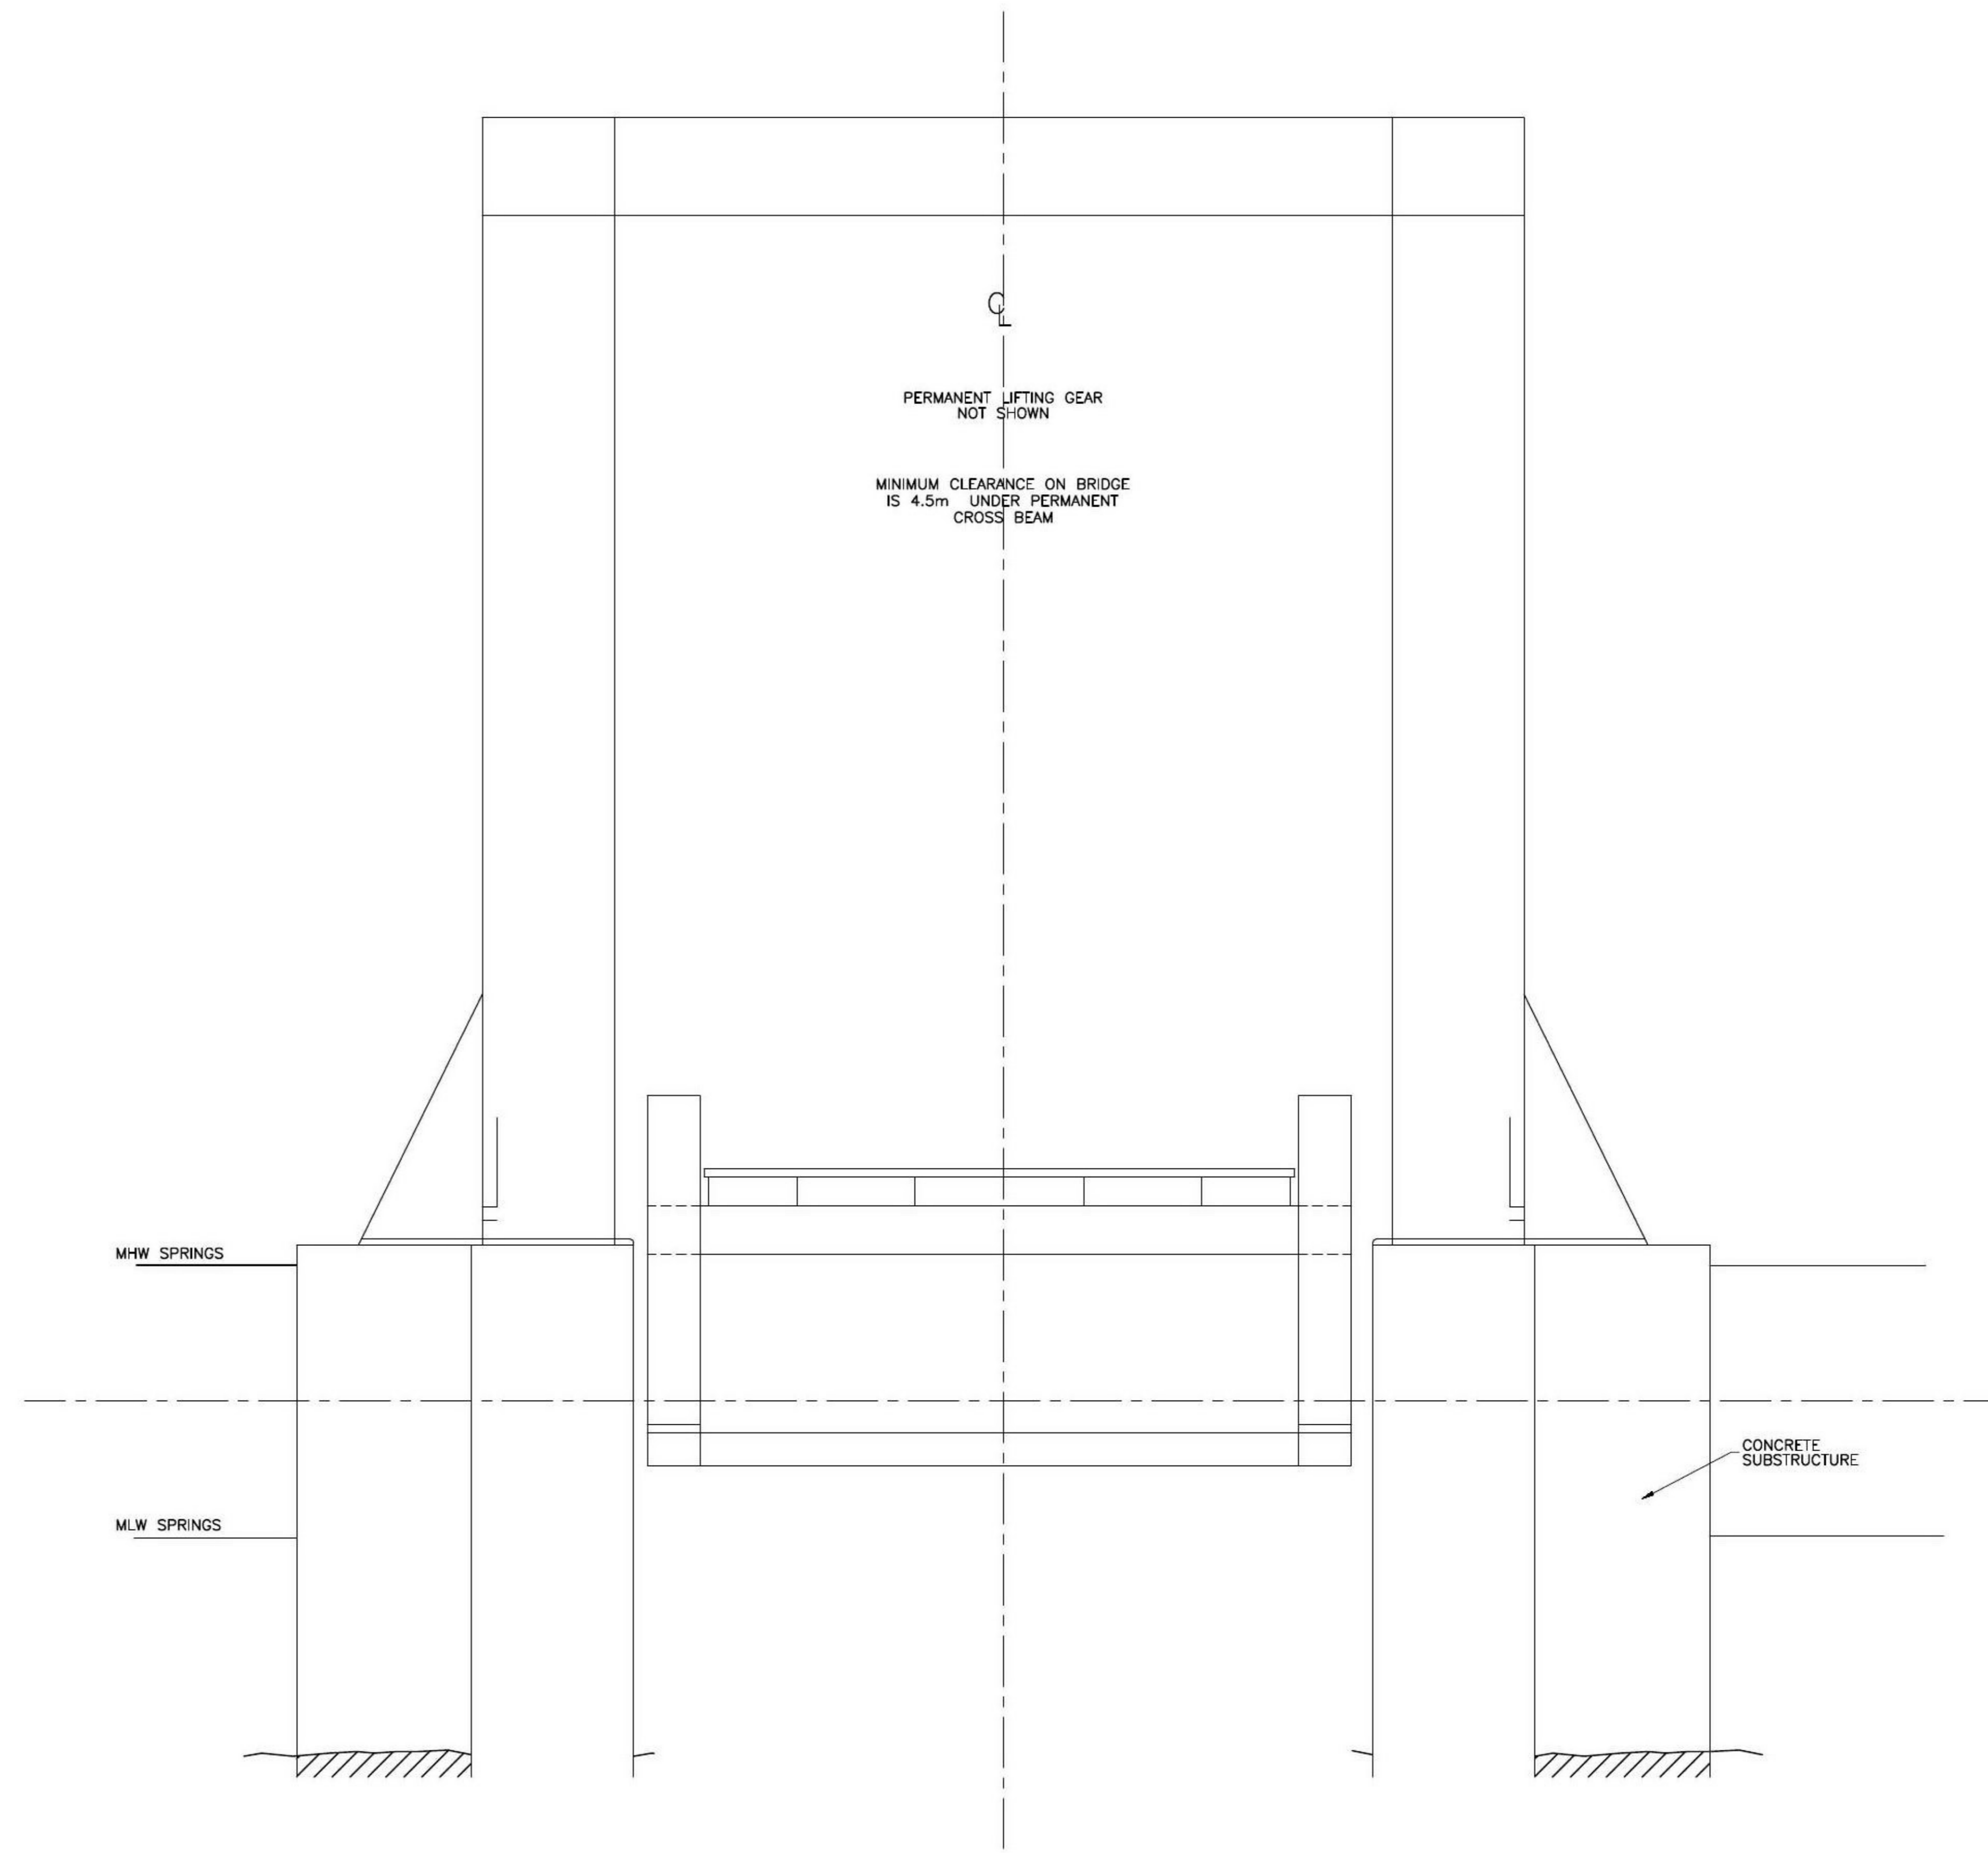

SECTION A-A

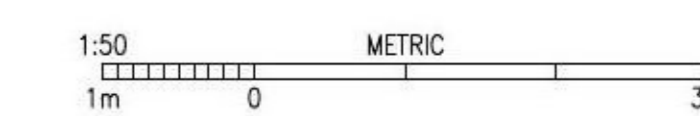

REV	DESCRIPTION
	REVISIONS

**HUTCHISON PORTS**  
**HARWICH INTERNATIONAL**

PARKESTON  
 HARWICH  
 ESSEX  
 CO12 4SR  
 TEL: [REDACTED]  
 EMAIL: [REDACTED]

**CHI** A member of CK Hutchison Holdings

PROJECT

HARWICH TRAIN FERRY PIER

TITLE

EXISTING GANTRY AND ADJUSTABLE BRIDGE DETAILS

SCALE	1:50	CHECKED	HPH(UK)
DATE	26/02/03	APPROVED	HPH(UK)
DRN	PCH	ASSET No.	
STATUS	EXISTING	SHT	REV
DRAWING No.	H1002/05		