



PROPOSED GARAGE PLAN

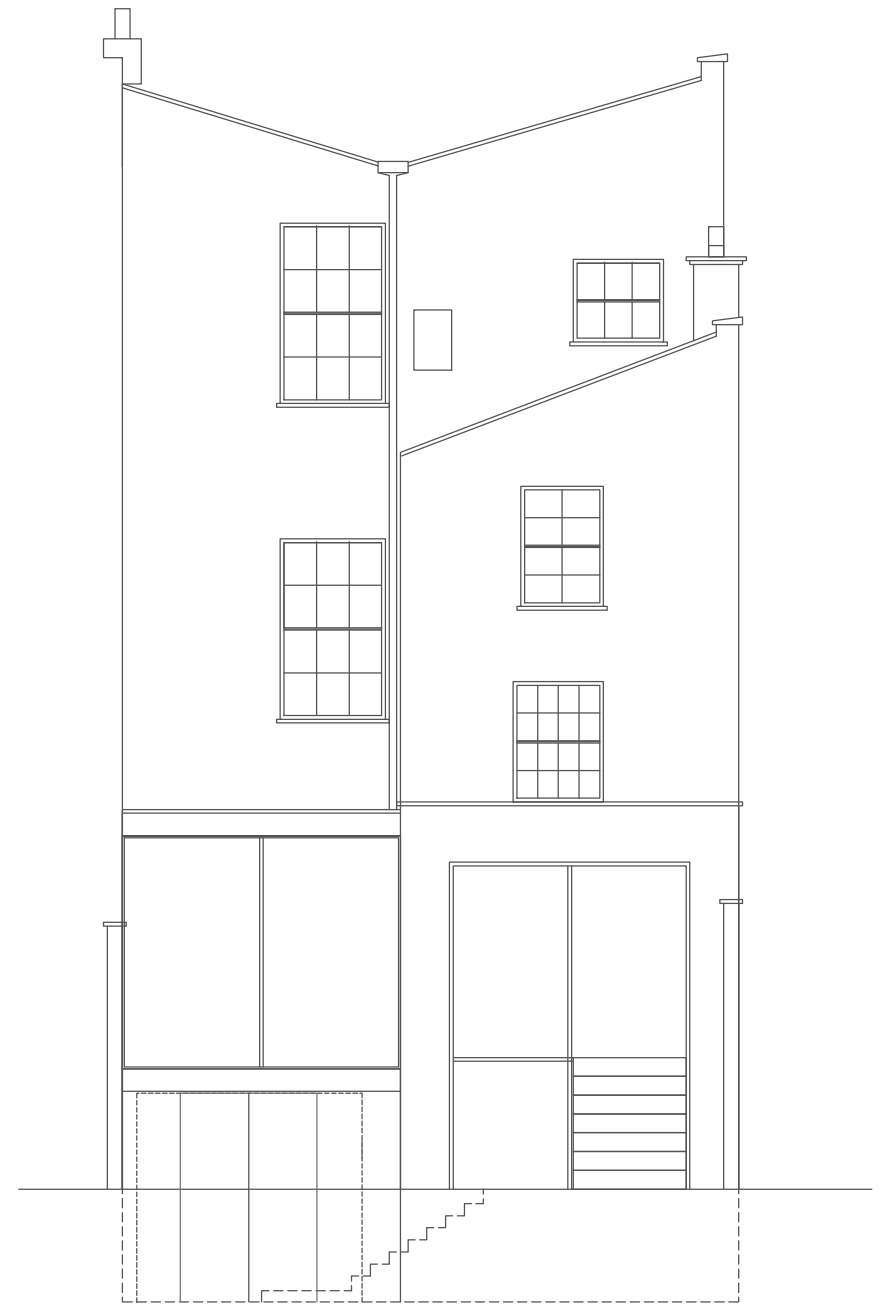

DO NOT SCALE THIS DRAWING
USE FIGURED DIMENSIONS ONLY
ALL DIMENSIONS TO BE CHECKED
ON SITE PRIOR TO CONSTRUCTION

ALL COPYRIGHT RESERVED ©

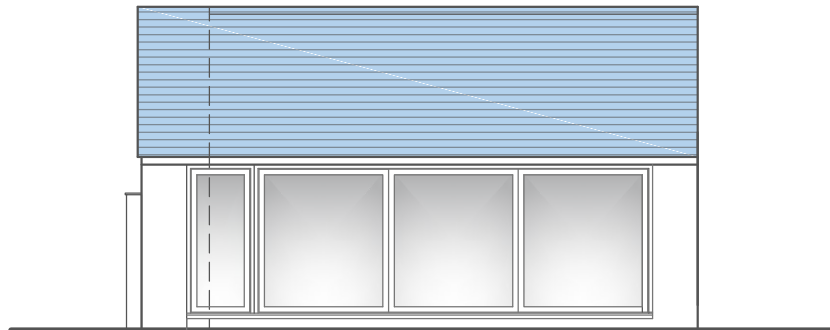

PROJECT ADDRESS | 12 ROYAL PARADE CHELTENHAM
PROPOSED ELEVATION AND GARAGE

PROJECT	DRAWING	AMENDMENT	SCALE	DATE
2132	05		1:100@A3	2021/12/08

BAYTREE HOUSE, PARABOLA ROAD, CHELTENHAM, GL50 3BD 01242 260922, 07792904746
RALPH@YOURARCHITECT.ORG.UK WWW.YOURARCHITECT.ORG.UK



R
RALPH
GUILFORD
ARCHITECTS