
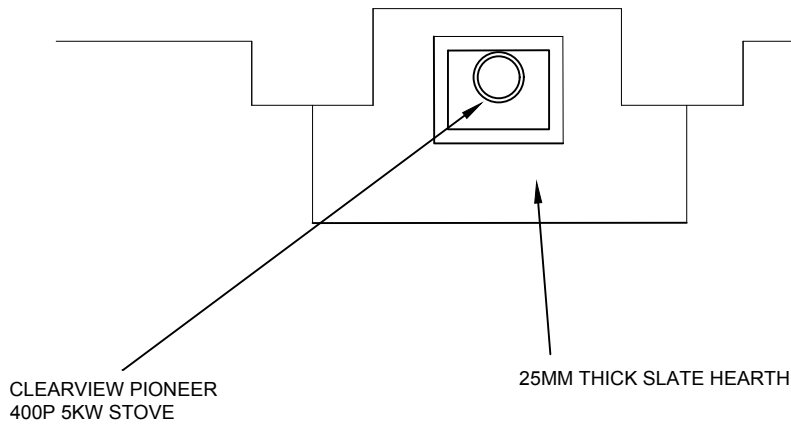


Lawrence Hannah. The information contained in this drawing may not be used or reproduced in any way without express written consent.
Use figured dimensions only, do not scale.

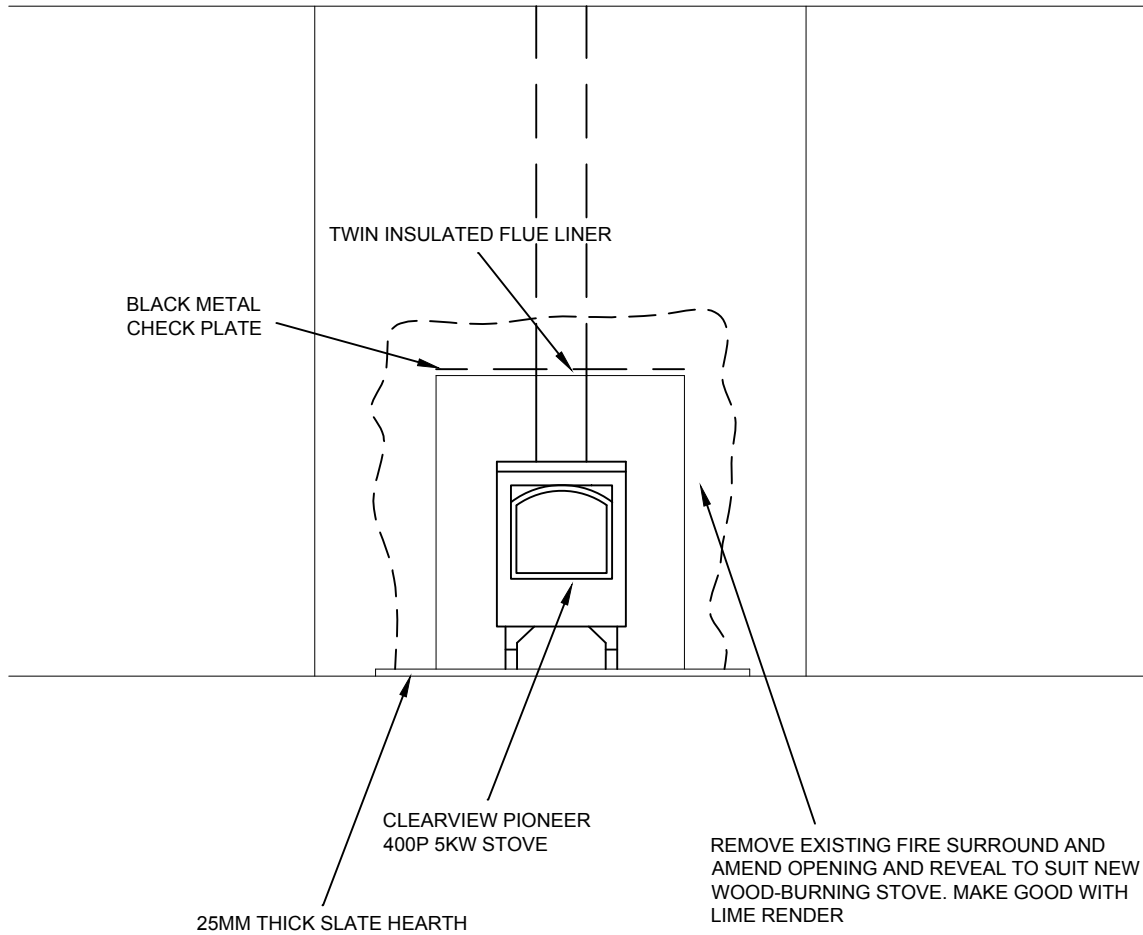

LAWRENCE HANNAH ARCHITECTURE DESIGN AND PROJECT MANAGEMENT	date	rev	amendment
	client		
	NATIONAL TRUST		
	property		
GALLOWES HILL FARM			
drawing			
PROPOSED FIRE PLACE			
drawn		checked	
CS			
date		scale	
13.12.2021		1:10@A4	
drawing no.		rev	
BS4409-GHF-FIRE01			

39 BLOSSOM STREET
YORK YO24 1AQ
T: 01904 659 800
F: 01904 659 991
E: info@lh-property.com
www.lh-property.com