




Photographs of front elevation.




Front Elevation (North)

Proposed

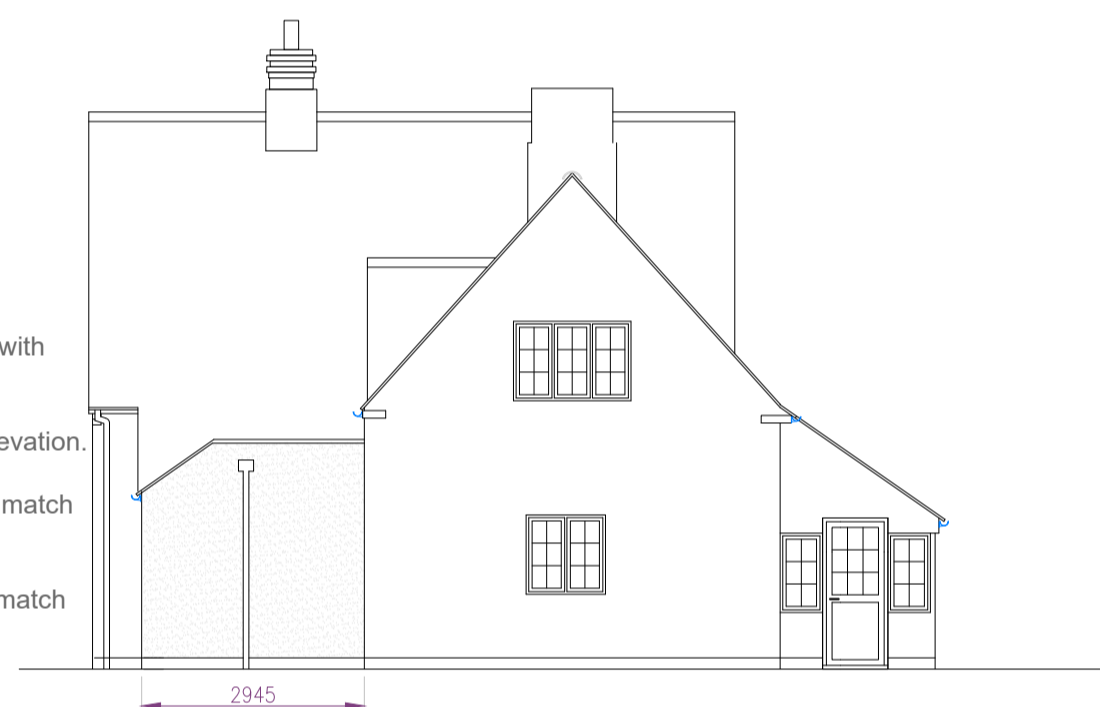

Side Elevation (West)

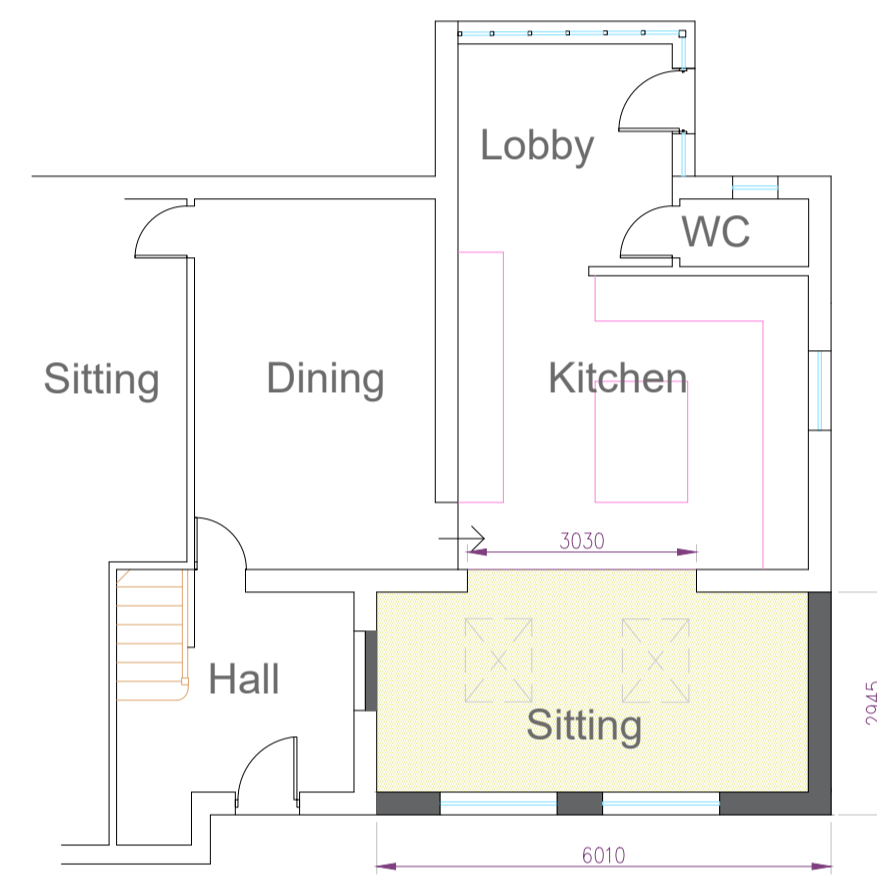


Part Ground Floor Plan

Create new opening from kitchen into new sitting area.
Rooflights centred on front windows.
Extension to line through on both elevations.




Front Elevation (North)


Existing

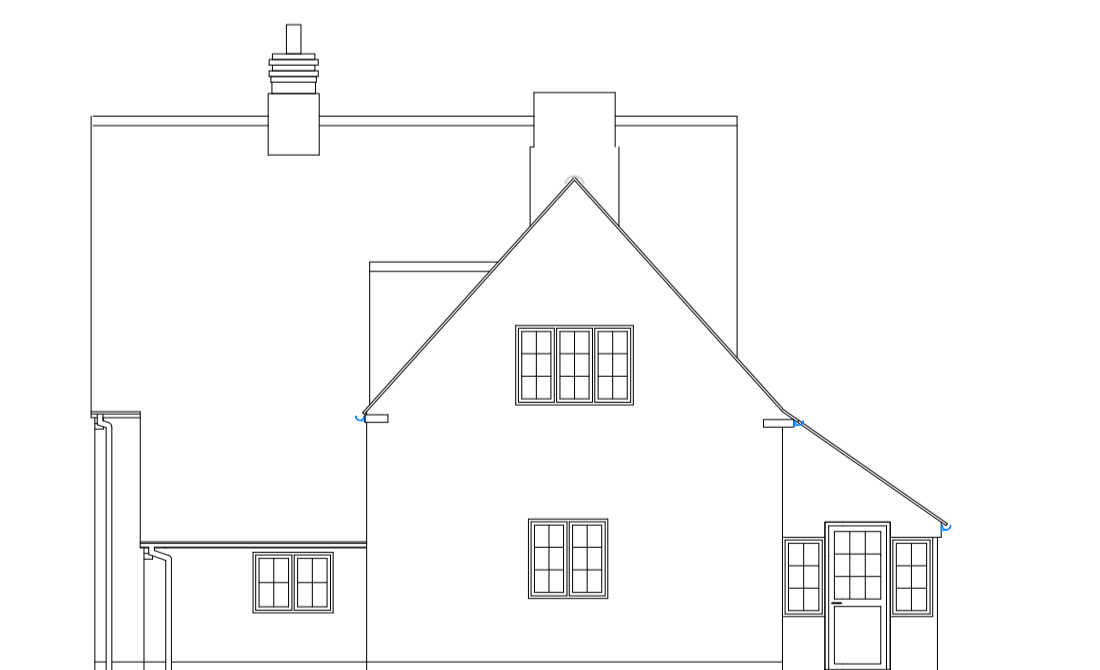

Side Elevation (West)

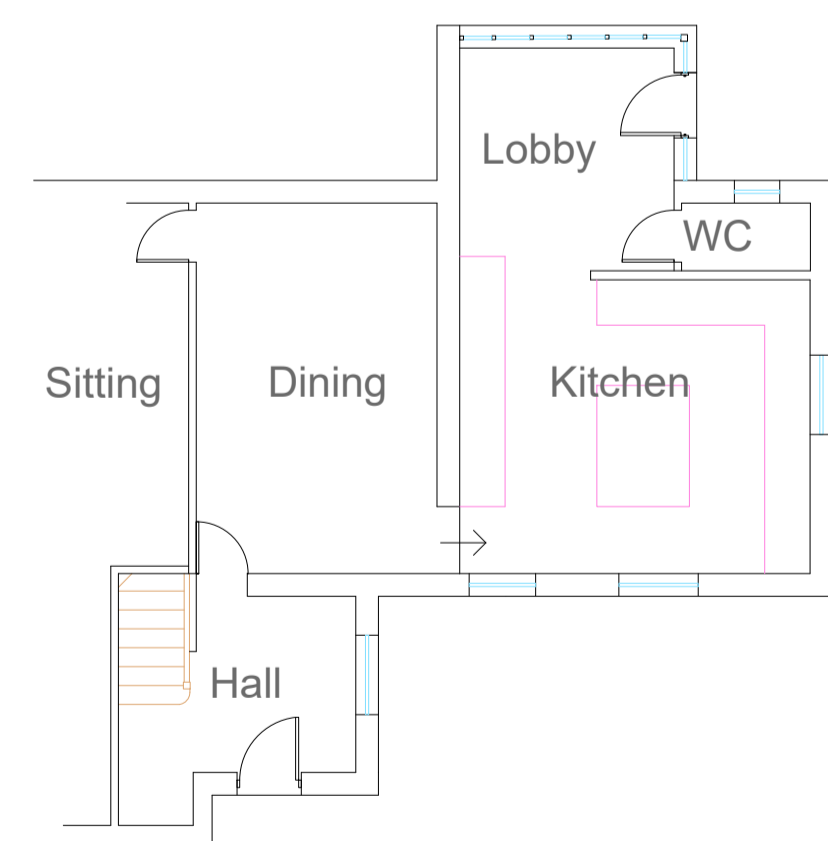

Part Ground Floor Plan

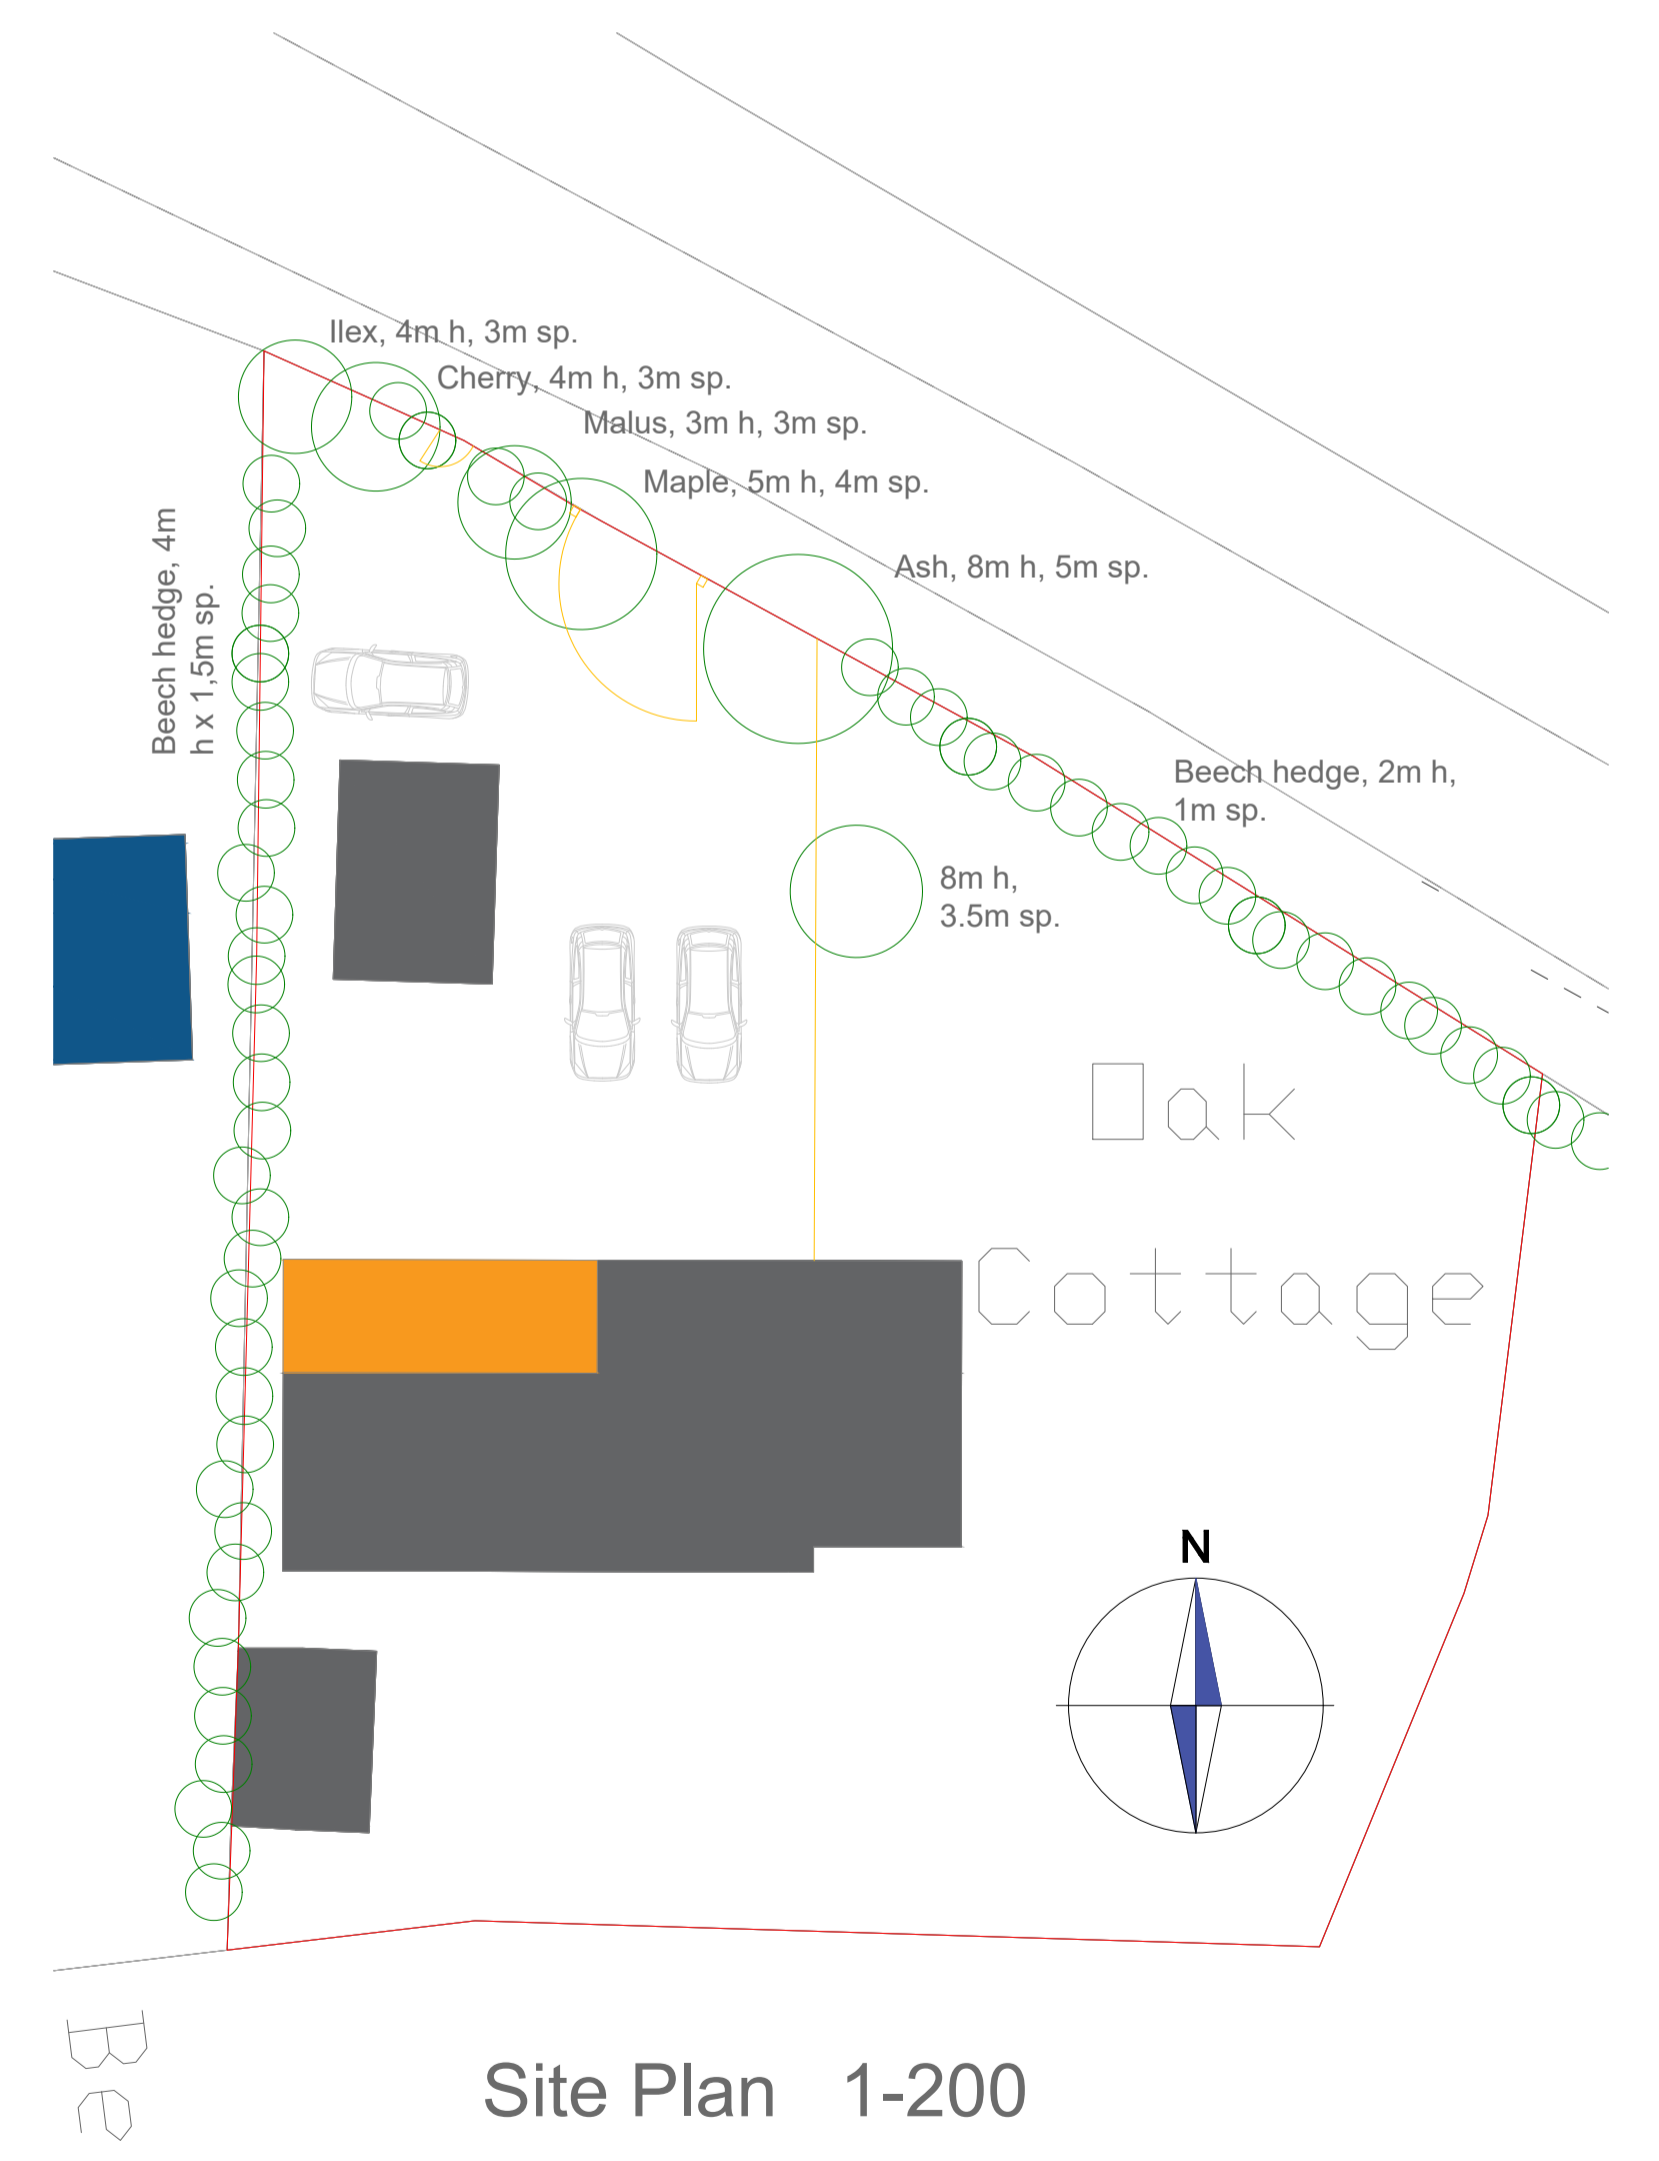

Site Plan 1-200

