



2 panel horizontal slider in equal leg frame – face fix option
(order code: 2PHS-A-FF)

Incarnation
secondary glazing

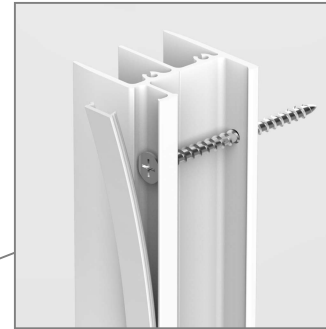

neat removable screw cover
trim, easily unclips and
re-inserts

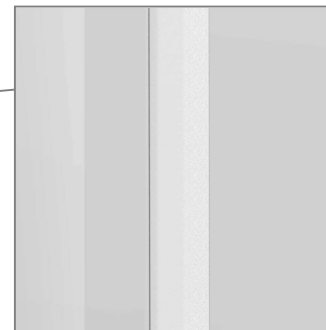

super slim sightline




stainless steel rollers
included on all products
as standard

Key Features



- all glass panels are easy to remove (lift up and out) for ease of cleaning and to allow for access to fire escape routes
- standard product white finish (semi-gloss) RAL colours special metallic and woodgrain finishes available
- minimum size: 600 x 300
- maximum size: 2700 x 2400*
* with 6.4mm laminate glass

Uses

- suitable for most window styles, typically used to cover a casement window
- fix directly to primary window frame for optimum thermal effects
- position up to 150mm away from primary window glass for dramatic noise cancelling effects

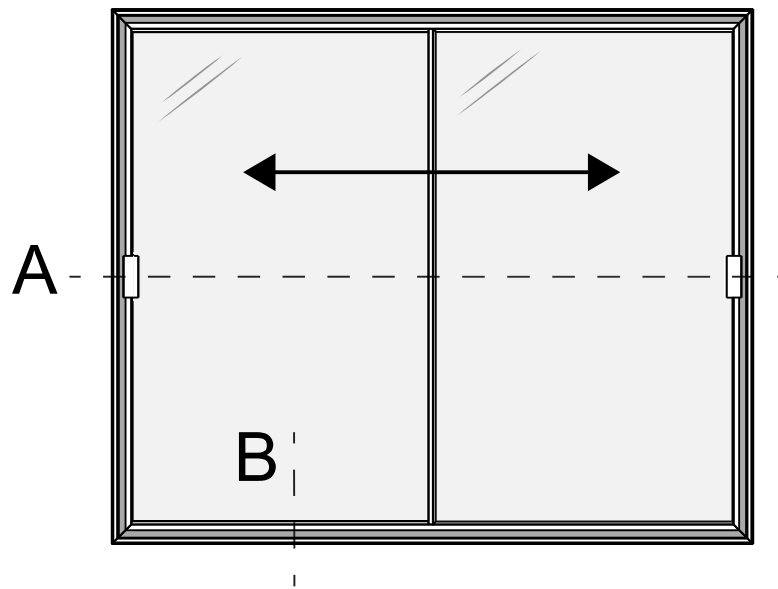

Material:	all aluminium sections manufactured in UK from 6063T6 extruded in UK to BS1474
Finish:	standard sections finish in SA098E semi gloss (Interpon) all to BS : 6496 1984, produced in a factory controlled by BS 5750 Part 2 (EN29002) ISO9002 approved by qualicoat supplier with seaside endorsement (Licence No. 1001). RAL colours or equivalent available on request. all products are supplied with trims.
Weather seal:	sealed with twin polypropylene – products tested to draft standard – windows with seal tested for performance to BS 6375 and BS 5358
Glazing:	all units glazed with 4mm toughened safety glass (BS 6262) as standard other glazing options are available on request
Ancillaries:	<ul style="list-style-type: none"> - pre tensioned spiral balances manufactured in UK to ISO 9001:2008 - stainless steel ball bearing rollers fitted to horizontal sliding products as standard - slide locks fitted to all horizontal sliding products as standard, optional key locking fit catches available (non locking available on request) - acoustic trickle vents available (sub-framed models only) - butt hinge on side hung models manufactured in UK - espagnolette handles for hinged units carry a 10 year mechanical guarantee, all are corrosion tested to BS EN 1670. BBA approved

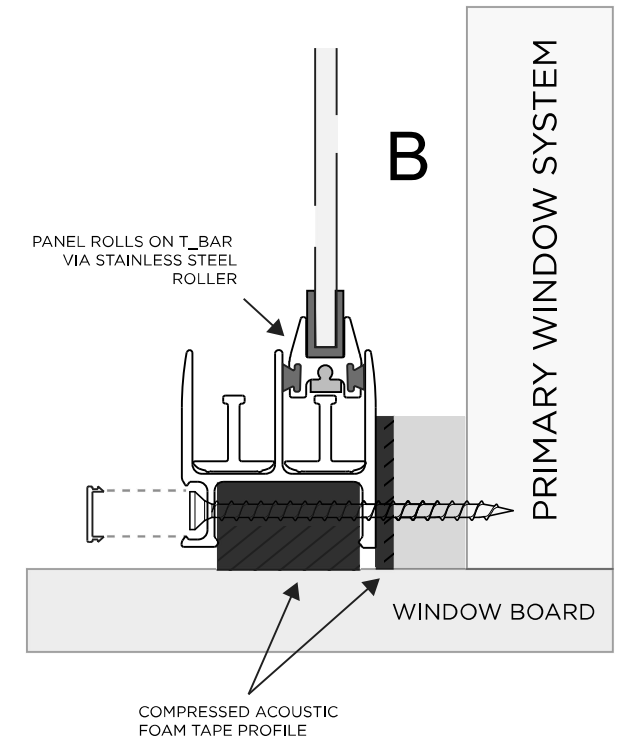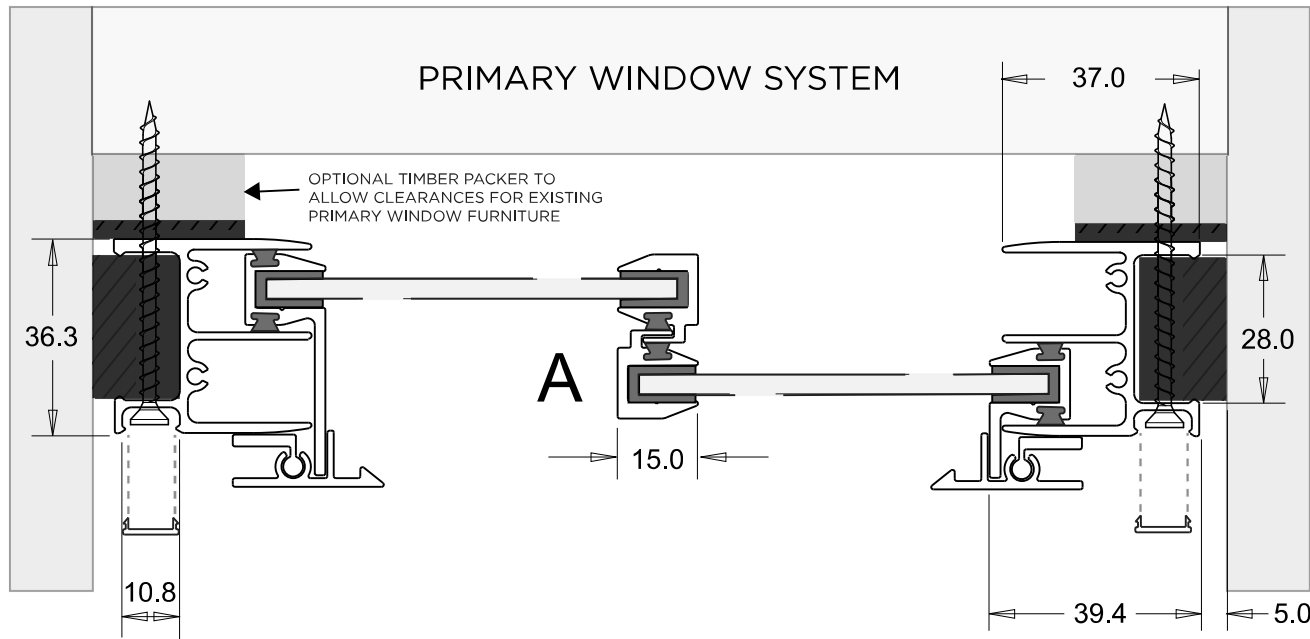

Specifications and results:		
50mm	100mm	150mm

Issue	Modification	Date
A	First Issue	14.04.2020
FOR REFERENCE ONLY. DO NOT SCALE FROM DRAWING. CHECK SIZE CALIBRATIONS.		
THIS DRAWING IS NOT FOR PRODUCTION PURPOSES. IT IS FOR EVALUATION ONLY.		
THIS DRAWING IS THE PROPERTY OF ROSEVIEW WINDOWS AND IS NOT TO BE USED OR REPRODUCED WITHOUT WRITTEN PERMISSION.		

Project:	SECONDARY GLAZING		
Title:	2 PANEL HORIZONTAL SLIDER IN EQUAL LEG FRAME - FACE FIX OPTION		
Drawing no:	2P_HORIZ_SLIDER_EQUAL_LEG_FACEFIX.pdf		
Created date:	14.04.2020	Units:	mm
Material:	SEE ABOVE	Scale:	1:1 @A3
Drawn by:	AM	Checked by:	AM
Notes:			
			pg 2