



FIRST FLOOR PLAN (+107.25) - GIFA 48 SQM



NORTH-EAST ELEVATION

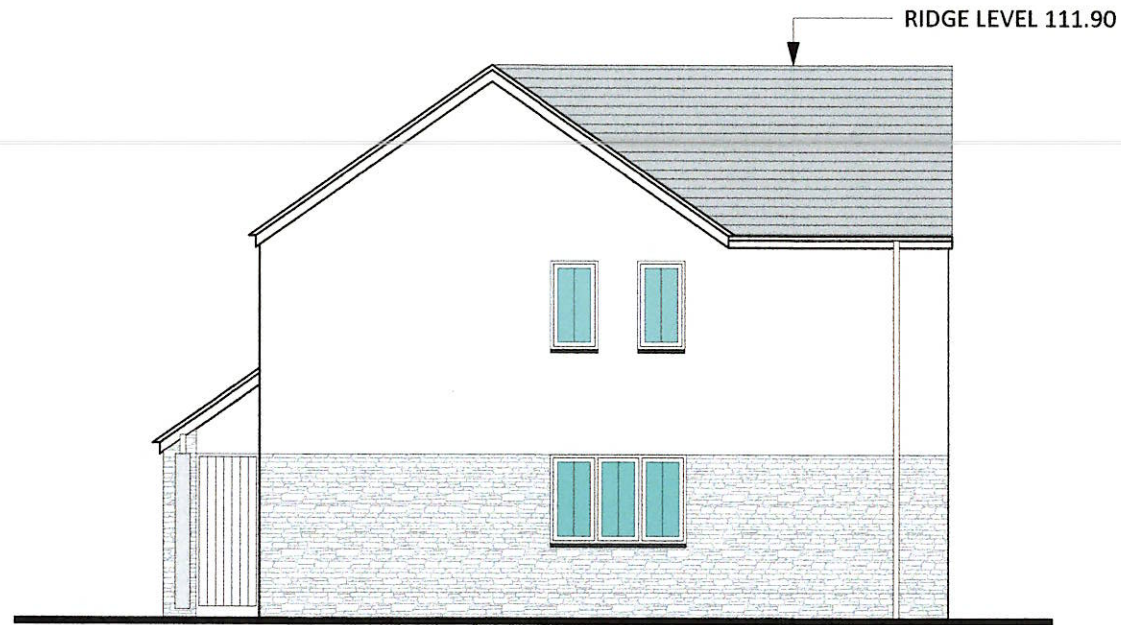

NORTH-WEST ELEVATION

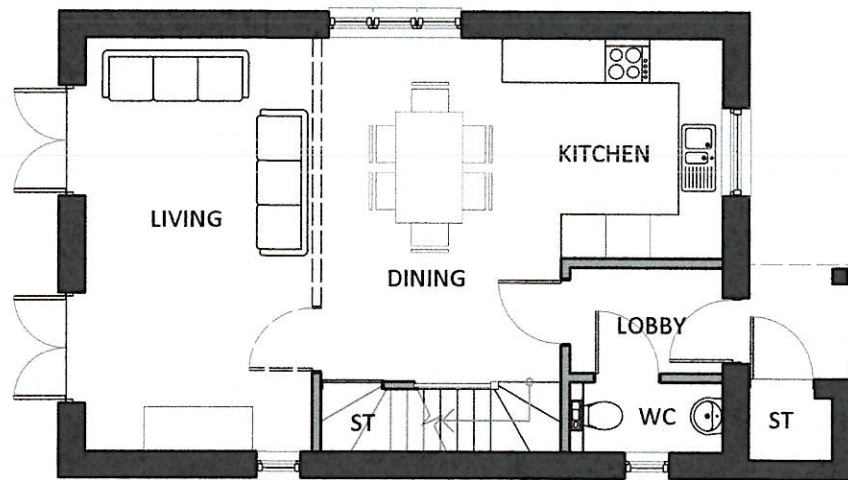

GROUND FLOOR PLAN (+104.60) - GIFA 48 SQM



SOUTH-WEST ELEVATION



SOUTH-EAST ELEVATION

EXTERNAL MATERIALS

ROOF		grey concrete
FASCIA		upvc
RW GOODS		upvc
WINDOWS		upvc
WALLS		white render & natural stone



© CAD ARCHITECTS LIMITED

THE DESIGNS AND LAYOUTS IN THIS DRAWING ARE COPYRIGHT OF CAD ARCHITECTS AND MAY NOT BE USED AMENDED OR ADOPTED FOR ANY PURPOSE WITHOUT THE EXPRESS WRITTEN APPROVAL OF CAD ARCHITECTS LTD.

THE DRAWING IS TO BE USED SOLELY FOR THE INTENDED PURPOSE AND THE ARCHITECT ACCEPTS NO RESPONSIBILITY FOR ANY ERRORS OR OMISSIONS ARISING THROUGH UNAUTHORISED USE. CONTRACTORS MUST CHECK ALL DIMENSIONS ON SITE. ONLY FIGURED DIMENSIONS ARE TO BE WORKED FROM. TAKE SITE DIMENSIONS FOR ALL FABRICATION WORK. REFER ALL DISCREPANCIES AND REQUIREMENTS FOR ADDITIONAL INFORMATION TO THE ARCHITECT FOR CLARIFICATION OR INSTRUCTION BEFORE PUTTING WORK IN HAND.

TITLE  
**PROPOSED RESIDENTIAL DWELLING**  
**LAND NORTH-EAST OF 28 CARVYNICK COUNTRY COTTAGES**  
**SUMMERCOURT TR8 5AF**  
 CLIENT  
**KINGSLEY DEVELOPMENTS (SW) LTD**  
 DETAIL  
**PROPOSED PLANS & ELEVATIONS**

AUTHOR  
**RE**  
 DATE  
**NOV 2021**  
 SCALE  
**1:100@A3**

REV	DESCRIPTION	DATE	INS
-----	-------------	------	-----



CAD ARCHITECTS LTD COURTLEIGH HOUSE, 74-75 LEMON STREET, TRURO, CORNWALL, TR1 2PN  
 CALL: 01872 630040 MAIL: studio@cadarchitects.co.uk WEB: www.cadarchitects.co.uk



STATUS <b>PRELIMINARY</b>	DRAWING NO. <b>2984.2.04</b>
------------------------------	---------------------------------

REVISION -
---------------