


Proposed Ground Floor Plan - 1:100

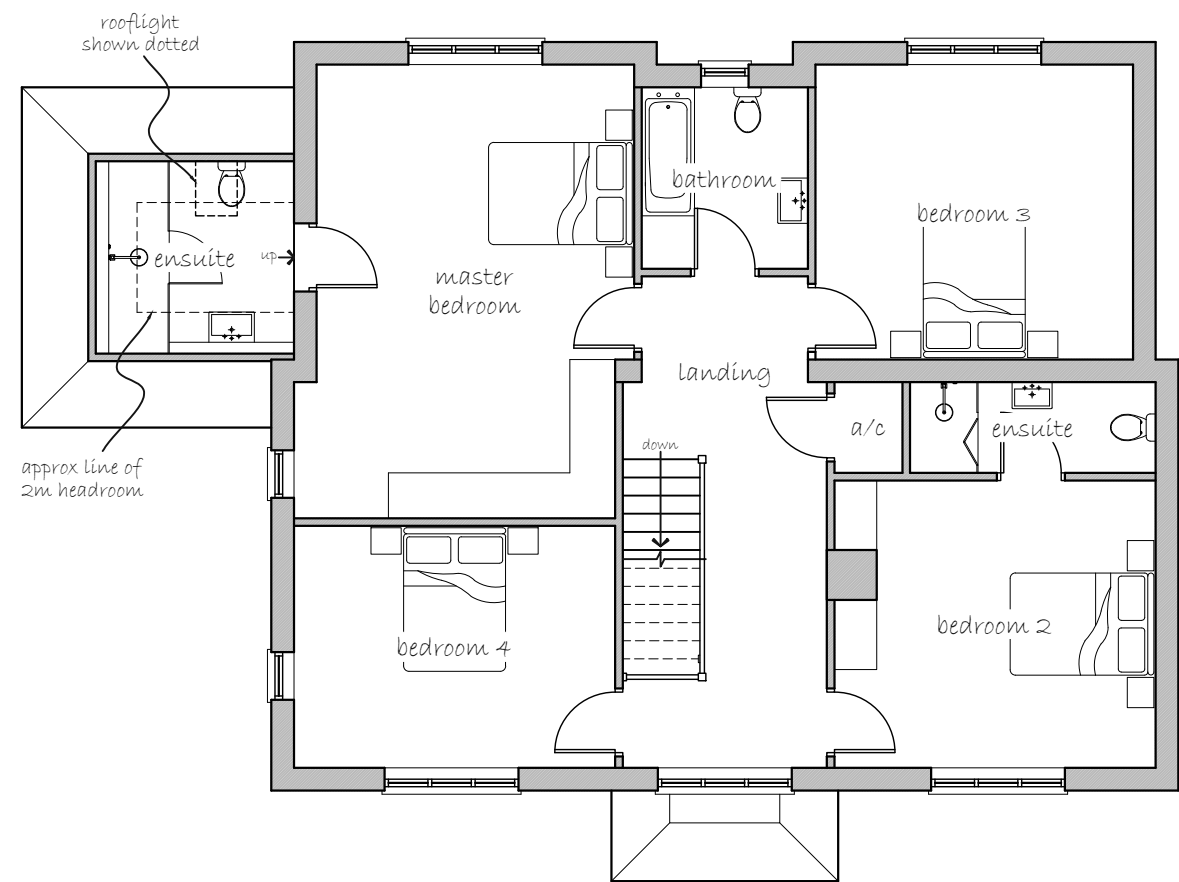

Proposed First Floor Plan - 1:100

Schedule of Finishes

- Walls - To be surfaced in smooth finished render over brickwork plinth.
- Joinery - To be purpose made with pre-coloured finish.
- Roof - Roof slopes to be surfaced in either plain tiles or slates.

*Andrew Stevenson Associates*  
 ARCHITECTURAL & BUILDING SURVEYING SERVICES  
 BIGODS HALL, BIGODS LANE, GREAT DUNMOW, ESSEX, CM6 3BE  
 TEL: 01371 874807 EMAIL: design@asarics.co.uk

CLIENT  
 MR C TREMBATH  
 PROJECT TITLE  
 PROPOSED WORKS @ GOODFELLOWS FARM COTTAGES,  
 TILTY, DUNMOW, ESSEX, CM62HP

DRAWING TITLE		
PROPOSED FLOOR PLANS		
PROJECT No	DRAWING	REVISION
5689	06	
SCALE	DATE	DRAWN
1:100 @ A3	APR '21	KW

