


GROUND FLOOR PLAN | PROPOSED

0m 1.0m 2.5m 5.0m
1:100

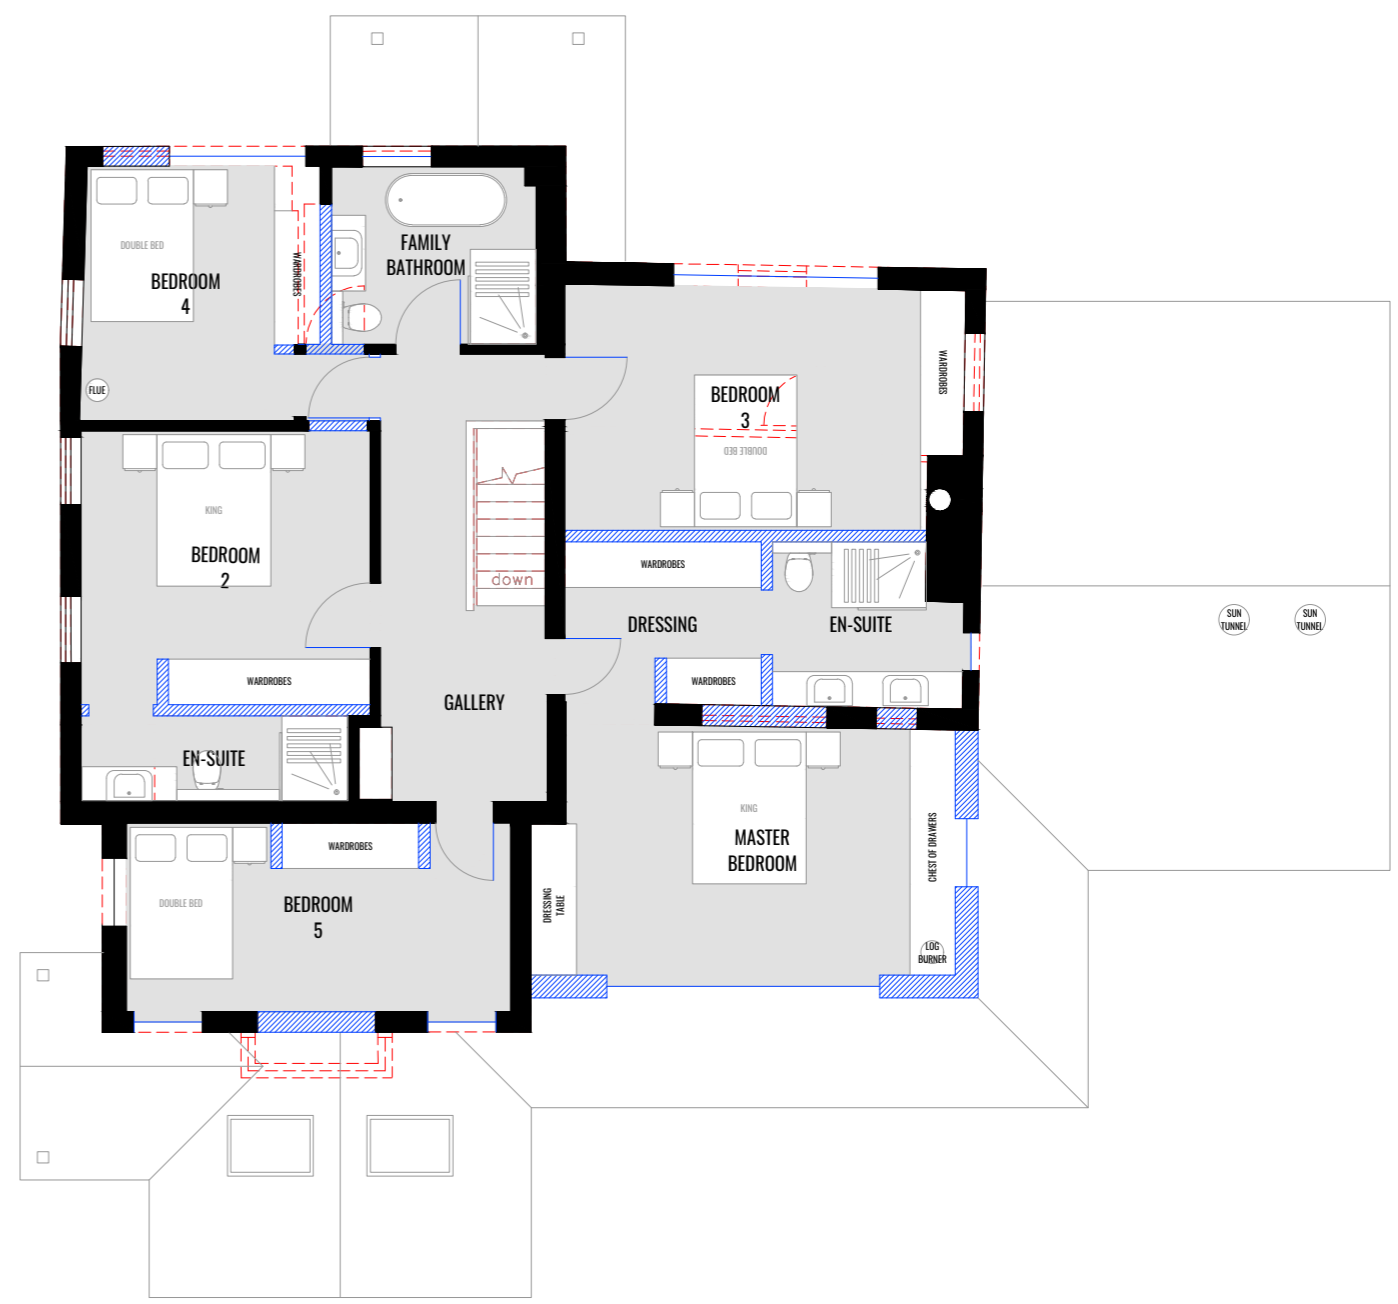

FIRST FLOOR PLAN | PROPOSED

0m 1.0m 2.5m 5.0m
1:100