



Proposed Roof Plan
(Scale 1:100)

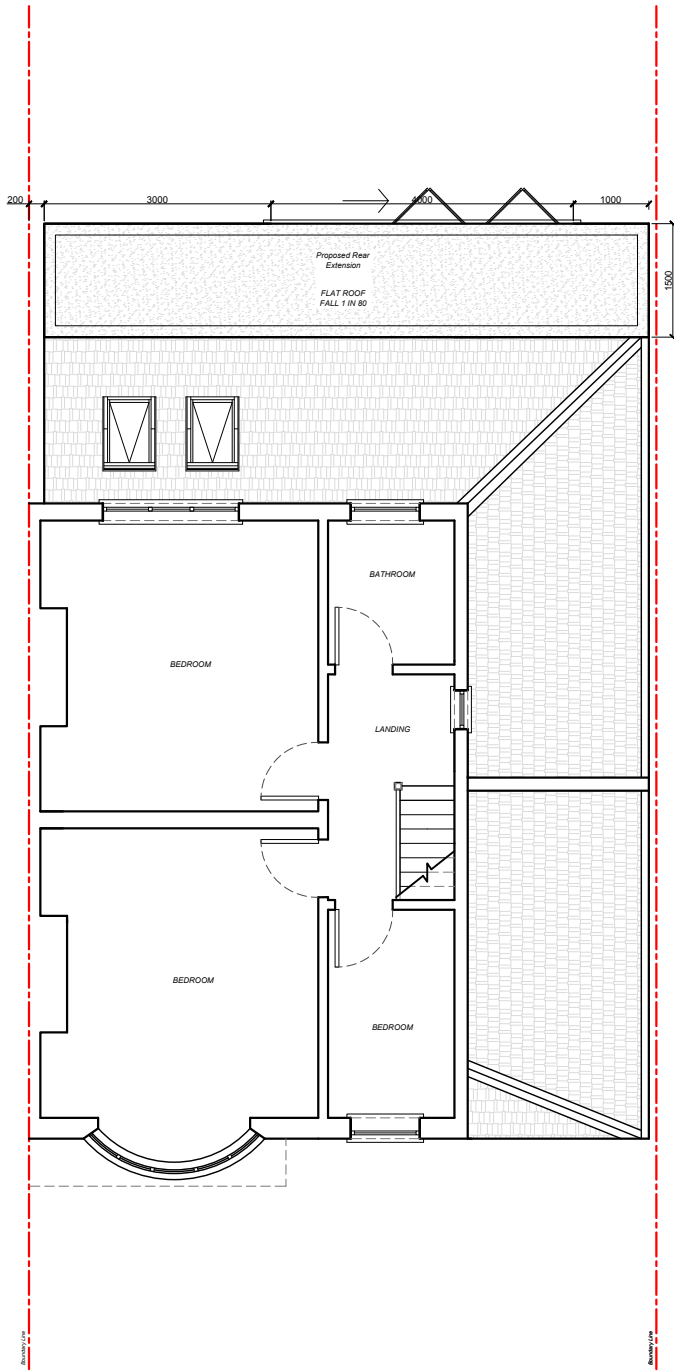


Proposed First Floor Plan
(Scale 1:100)

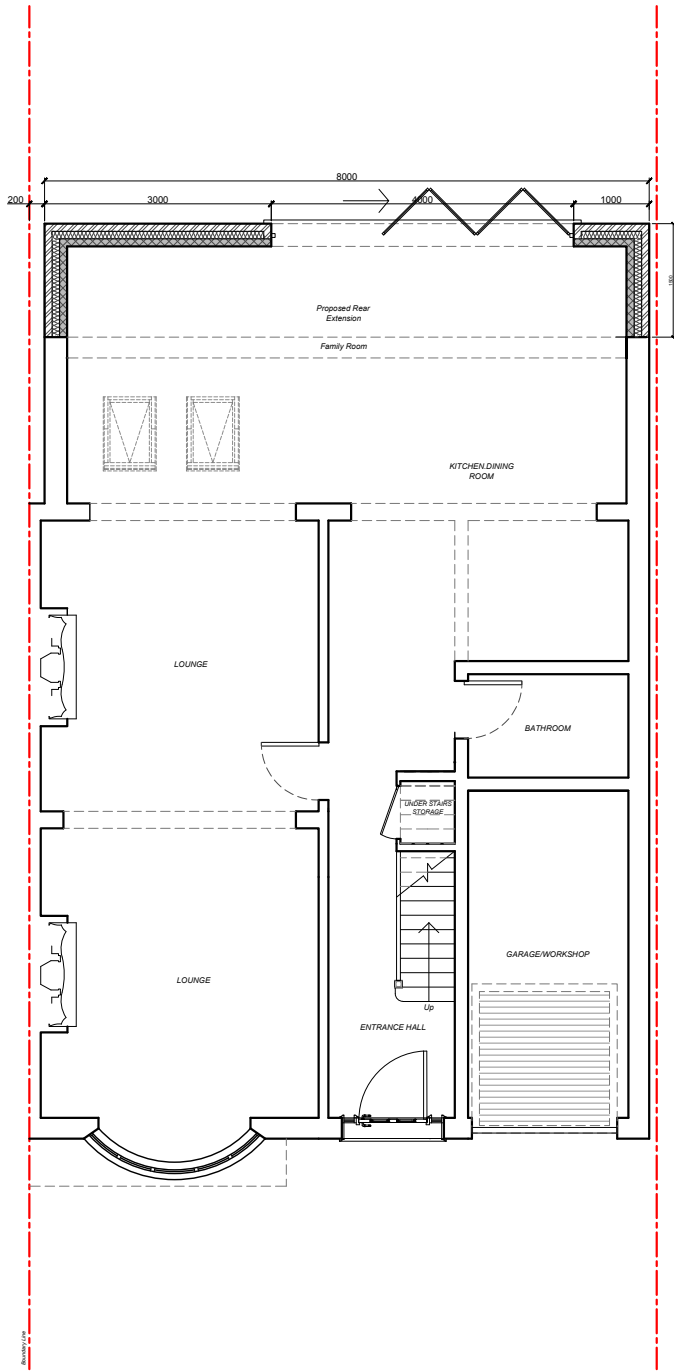

Proposed Ground Floor Plan
(Scale 1:100)

Disclaimer:				
While this drawing can be used as a base drawing for construction and quotation purposes, due to the nature of the measurements on which it is based, it is VERY IMPORTANT that all dimensions are checked carefully before any work commences or any materials are ordered.				
DRAWINGS ISSUED FOR COMMENT/PLANNING. INTERNAL LAYOUT IS INDICATIVE ONLY. THIS DRAWING IS NOT TO BE USED FOR CONSTRUCTION. ALL DIMENSIONS MUST BE CHECKED ON SITE BY CONTRACTOR.				
Rev.	Date	Drawn	Description	

Design Notes:

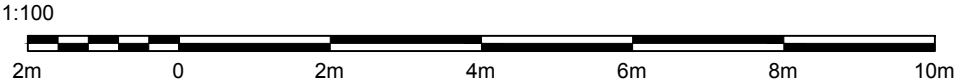

Project:				
23 Yorkland Avenue, DA16 2LE				
Client:				
T House				
Title:				
Proposed Plans				
Stage:		Scale:		
Planning		1:100 @ A3		
Job:	Document Type:	Series:	Number:	Revision:
23YA21	DR	02	003	P1