


brown composite board shiplap cladding on insulated timber frame

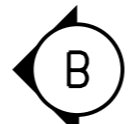

dotted line of room height shown at 2000 mm above finished floor level

dotted line of room height shown at 2000 mm above finished floor level

perimeter line of wall shown at 1200 mm above finished floor level

form plasterboard timber stud frame walls to all rooms fit 765 mm wide doors & frames

PLANNING APPLICATION

REVISION _____ DATE _____

ARCHITECT
TA ARCHITECTS
11 JOYDENS WOOD ROAD BEXLEY
KENT DA5 2HS Tel 07905 130591
ta140256@googlemail.com

JOB
PROPOSED GROUND REAR &
FLOOR FIRST EXTENSIONS
AT 112 PARK HILL ROAD
BEXLEY KENT DA5 1JA

DRAWING
PROPOSED FIRST FLOOR
PLAN - SHEET 2 OF 2

SCALE 1:50 AT A3 DATE NOV 2021

DRAWING NO.
RP/11

