


REVISION DETAILS		DATE	DRAWN BY
P1	WORK IN PROGRESS ISSUE	13.06.19	DMA
P2	FOR TENDER (STAGE 4A) - FIRST ISSUE	22.07.19	DMA
P3	FOR TENDER (STAGE 4A) - INTERNAL - FIRST ISSUE	16.08.19	DMA
P4	STAGE 4A RFI ISSUE	04.09.19	DMA
P5	FOR STAGE 4 TECHNICAL DESIGN	17.04.20	DMA
C1	FOR CONSTRUCTION APPROVAL	30.04.21	DMA
C2	FOR CONSTRUCTION APPROVAL	17.12.21	DMA
P6	CONDITION 21 - ROOF TERRACE 7M SET BACK	21.12.21	DMA

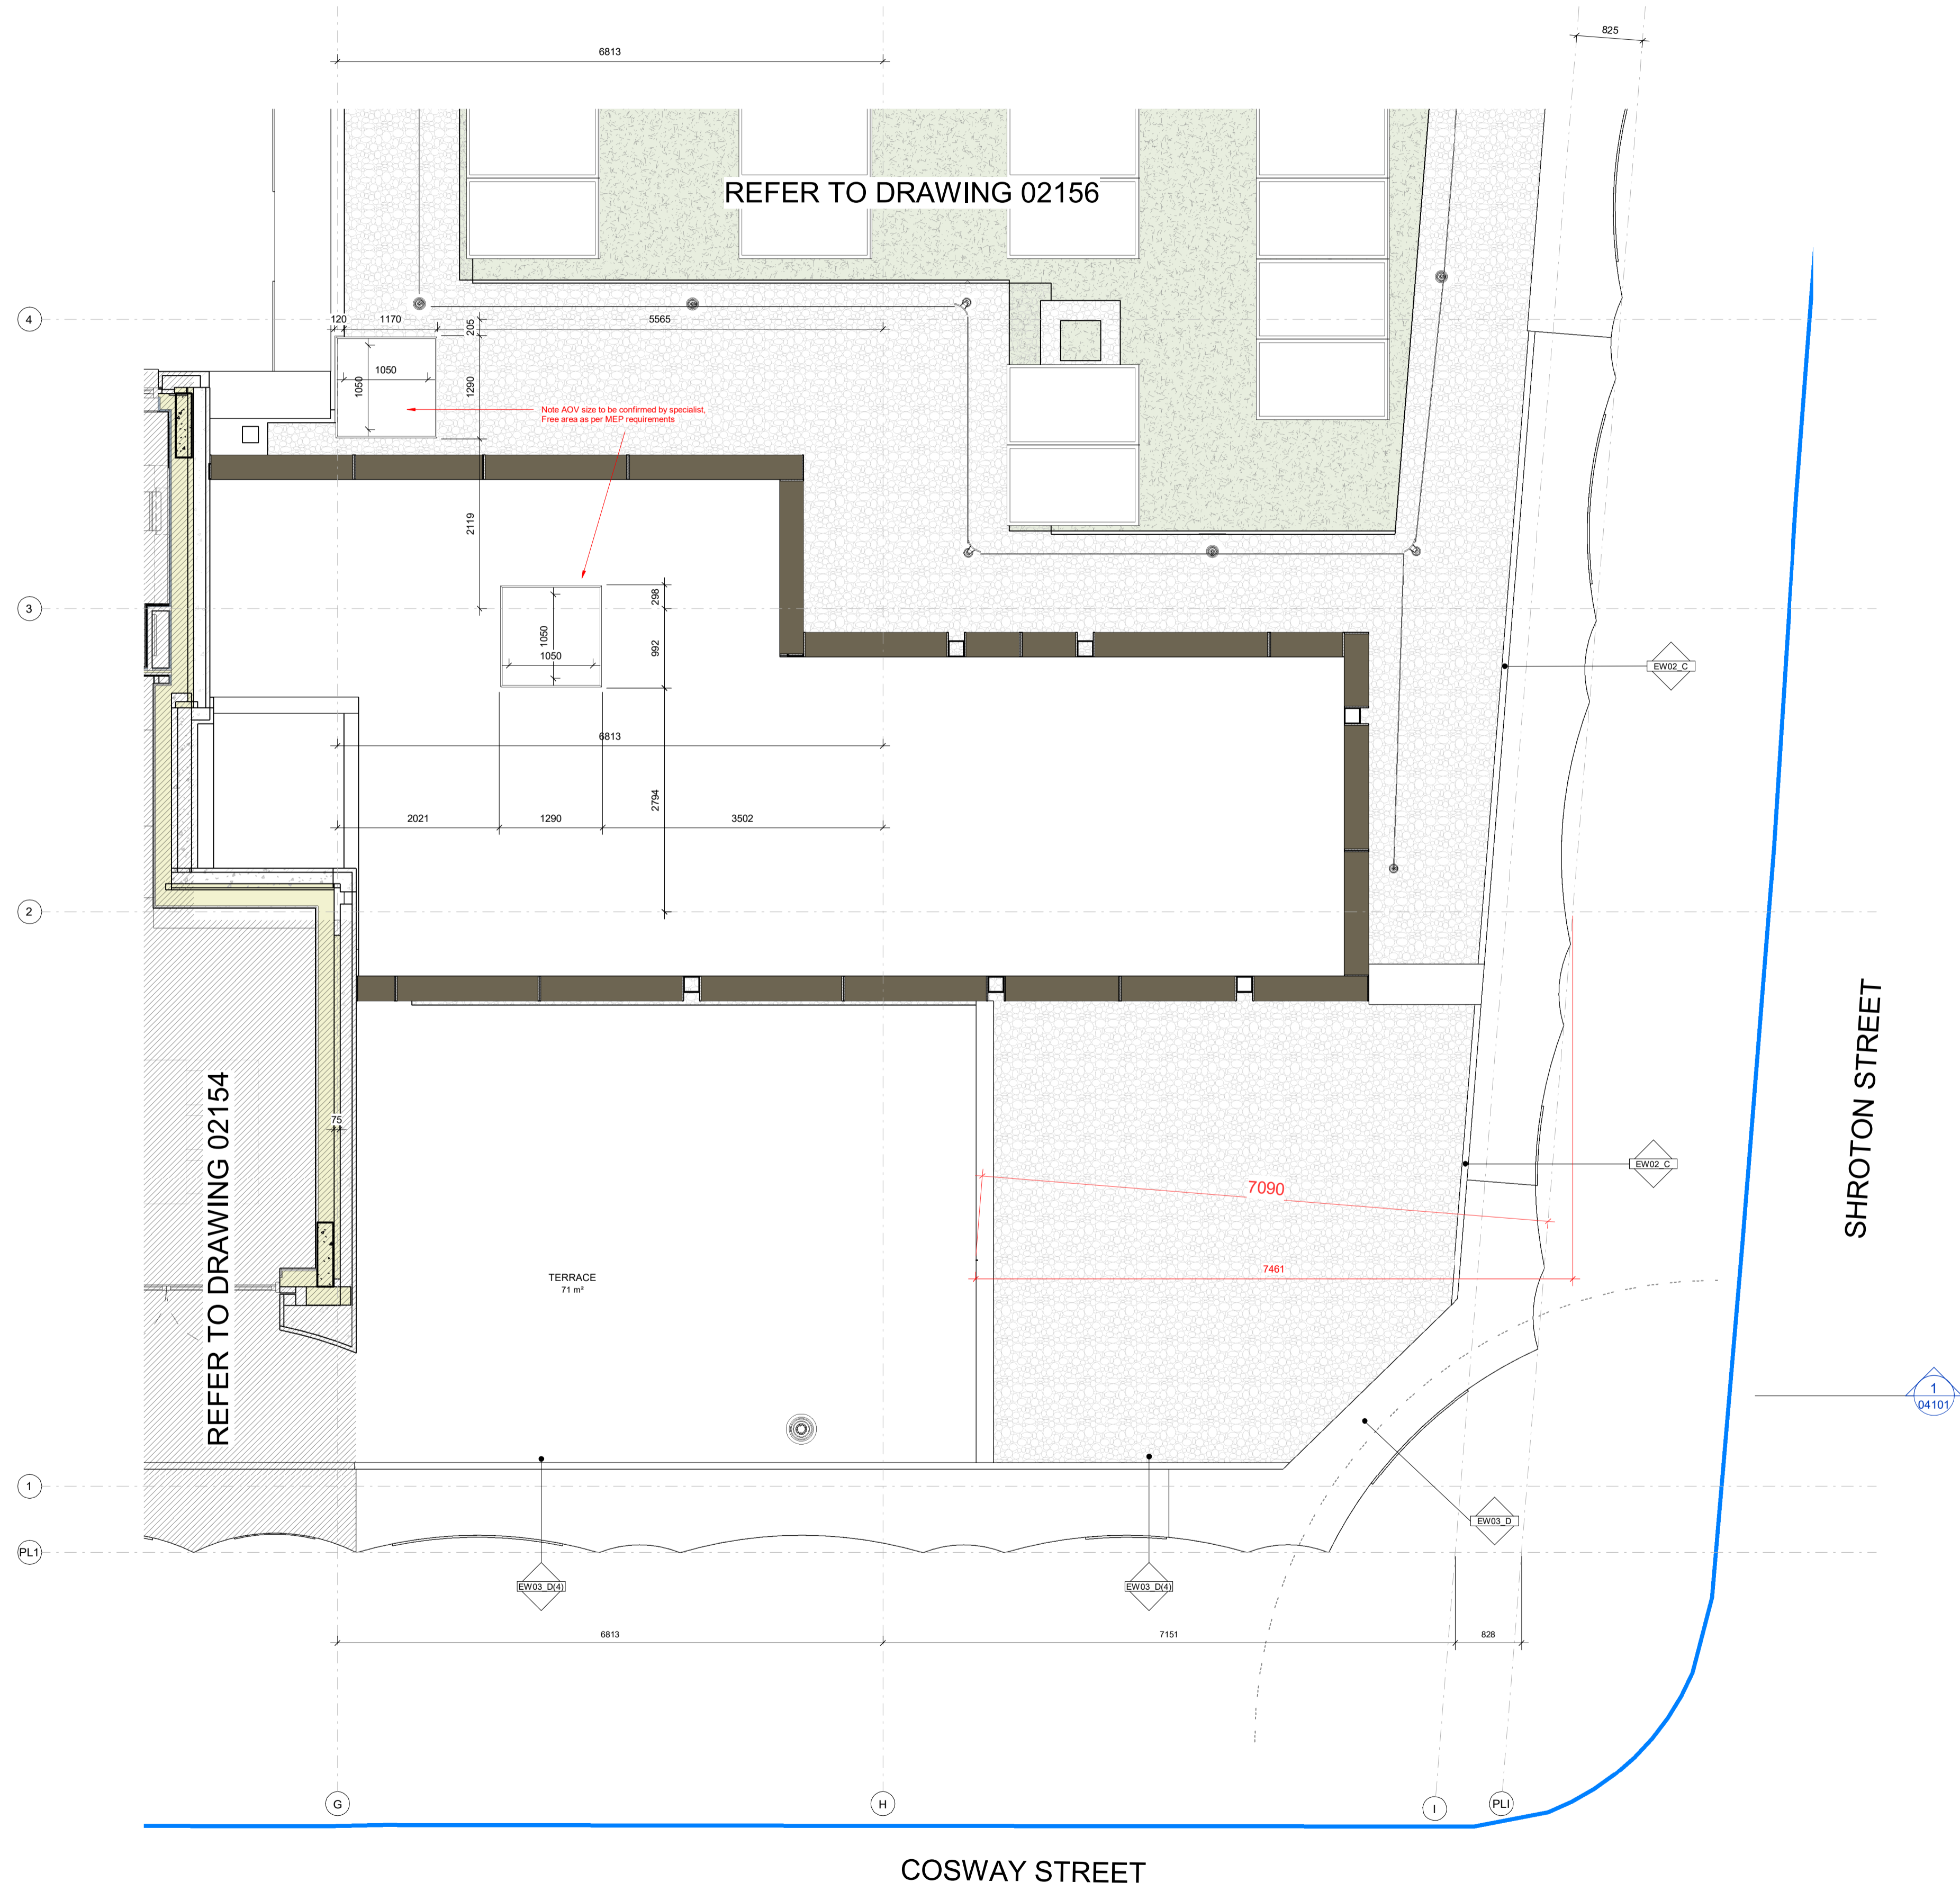

FALL ARREST SYSTEM SHOWN INDICATIVELY - SPECIFIC DESIGN TO BE PROGRESSED WITH SPECIALIST

- KEY:**
- 1. S/O WIDTH
 - 2. S/O HEIGHT
 - 3. ACOUSTIC RATING
 - 4. FIRE RATING
 - 5. DOOR TYPE
 - 6. DOOR NUMBER
 - 7. WINDOW TYPE
 - 8. WINDOW NUMBER
 - 9. WALL TYPE


NOTES:

NOTE DECOMO DRAWINGS SUPERSEDE DMA DRAWING. REFER TO DECOMO'S DRAWINGS FOR PRE-FABRICATED PANELS AND SETTING UP.

- GREY LINES INDICATE DECOMO'S DRAWINGS OF PRE-FABRICATED PANELS.
- BLACK LINES INDICATE DMA DRAWINGS OF PRE-FABRICATED PANELS TO BE SUPERSEDED BY DECOMO'S DRAWINGS

1. DO NOT SCALE FROM THIS DRAWING
2. WORK TO FIGURE DIMENSIONS WHERE SHOWN
3. CONFIRM DIMENSIONS ON SITE BEFORE FABRICATION OR CONSTRUCTION
4. DRAWINGS TO BE PRINTED AND READ IN COLOUR

KEY RESIDUAL RISK

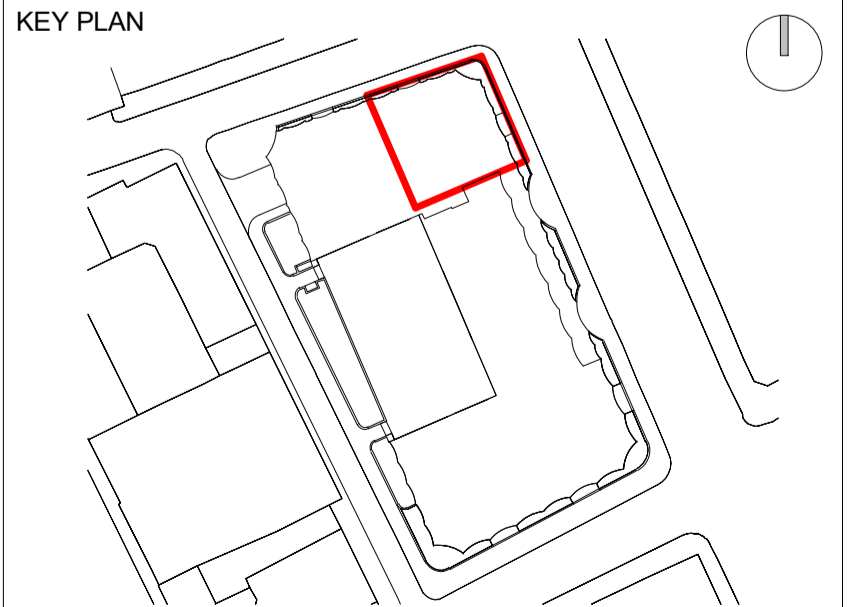

ORIGINATOR: **DMA**
 TITLE: SETTING OUT GA PLAN - FOURTH FLOOR - SHEET 5 OF 6

PROJECT	PURPOSE OF ISSUE	STATUS	REVISION
COSWAY STREET	FOR INFORMATION	S2	P6
LONDON	538	JR	ADS
NW1 6TH	SCALE: 1:50@A1	DR	DMA

THIS DRAWING IS INDICATIVE OF SCOPE AND VISUAL APPEARANCE ONLY AND SHOULD BE READ IN CONJUNCTION WITH THE ARCHITECTURAL SPECIFICATION (COS-DMA-XX-XX-SP-A-00010-NBS SPECIFICATION EXTERNAL / COS-DMA-XX-XX-SP-A-0001-NBS SPECIFICATION INTERNAL). FURTHER COORDINATION WILL BE REQUIRED ONCE DESIGN INFORMATION IS AVAILABLE FROM OTHER DISCIPLINES AND SUBCONTRACTORS.