



NORTH-WEST ELEVATION

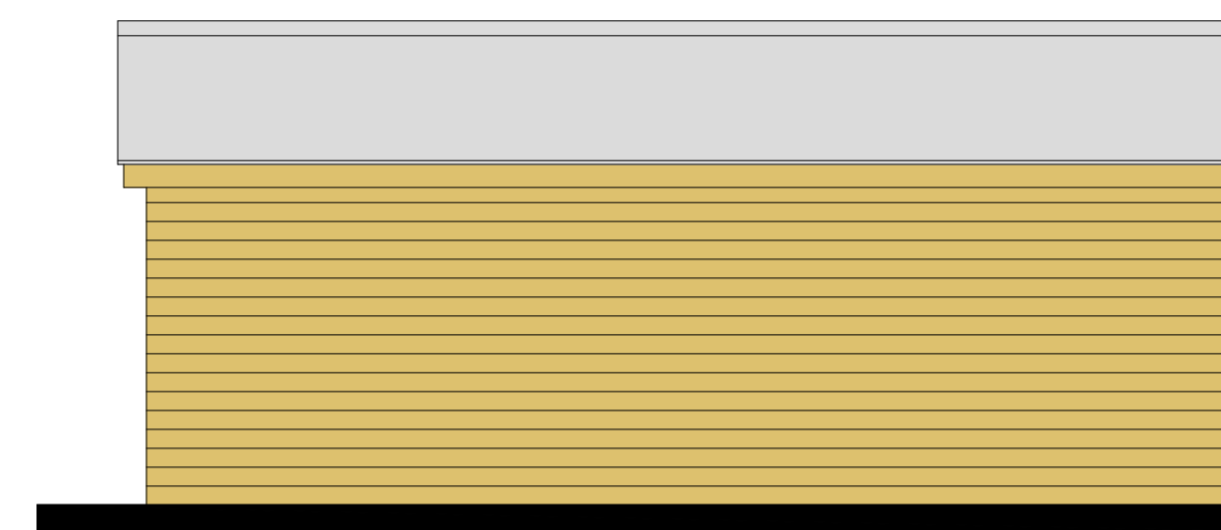


NORTH-EAST ELEVATION




SOUTH-WEST ELEVATION

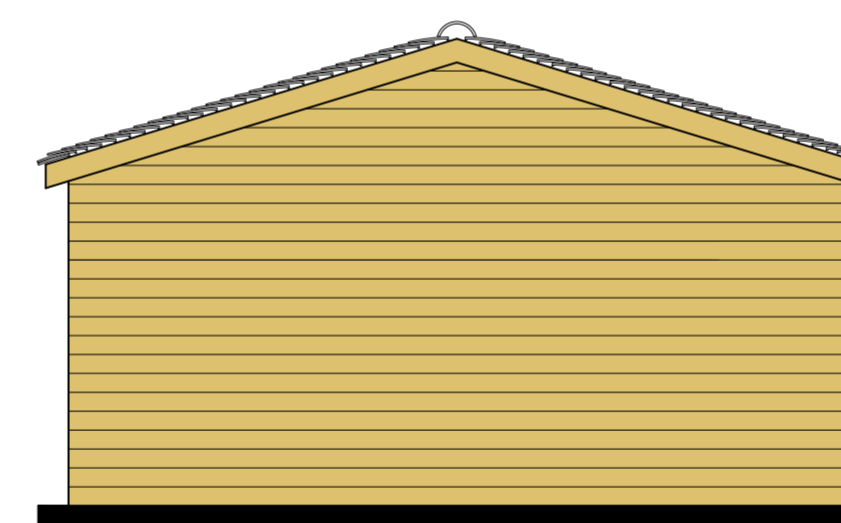


SOUTH-EAST ELEVATION

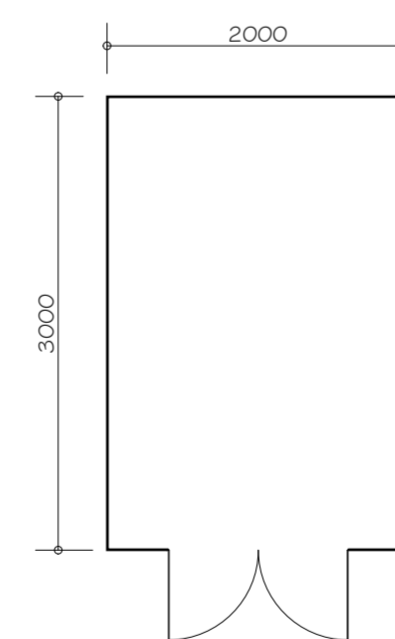


MOTORCYCLE SHED

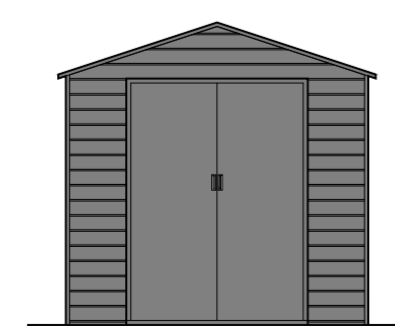


NORTH-WEST ELEVATION

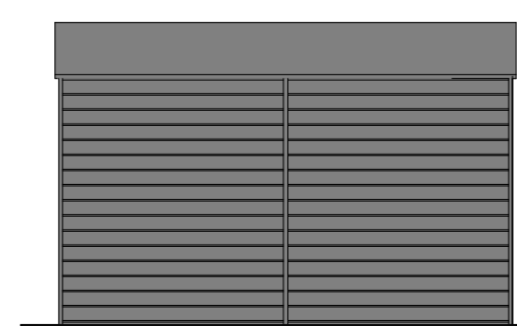

SOUTH-WEST ELEVATION

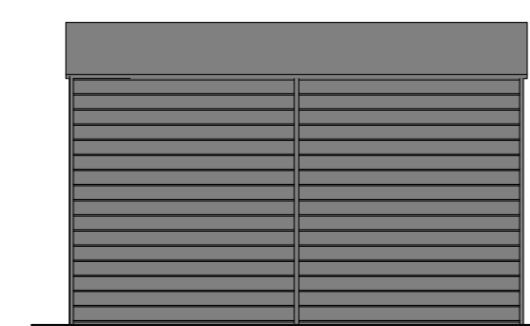

NORTH-EAST ELEVATION

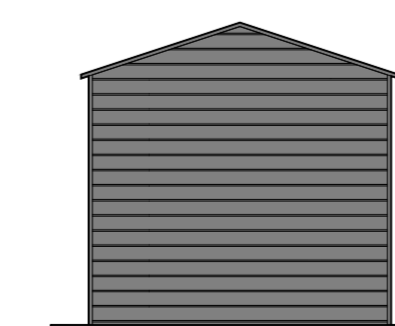

SOUTH-EAST ELEVATION

NOTE
Drawing prepared to obtain Planning Permission only. Builder must check setting out and all drawing information before commencement. All findings must be reported.

MATERIALS SPECIFICATION

- External Walls - Timber for garden room and metal for motorcycle shed
- Roof - Manufactured slate to garden room and metal motorcycle shed.

REVISIONS

© Copyright

csb architecture
Architecture and Surveying

CSB Architecture Ltd
Dunstone House, 3 Dunstone Court
Market Drayton, Shropshire, TF9 3GA

Tel: 01 630 654955 Email: info@csbarchitecture.co.uk

PROJECT
Proposed Garden Room/Gym and Motorcycle Shed

ADDRESS
Bletchley Manor
Bletchley
Shropshire
TF9 3RZ

SCALES
1:50 @ A1 # 1:100 @ A3

PLOT SIZE
A1

DRAWING TITLE
Proposed Plans and Elevations

DATE October 2021	JOB N° 316	DWG N° 003	REV -
-----------------------------	----------------------	----------------------	-----------------