



Site Plan Key
1:1250

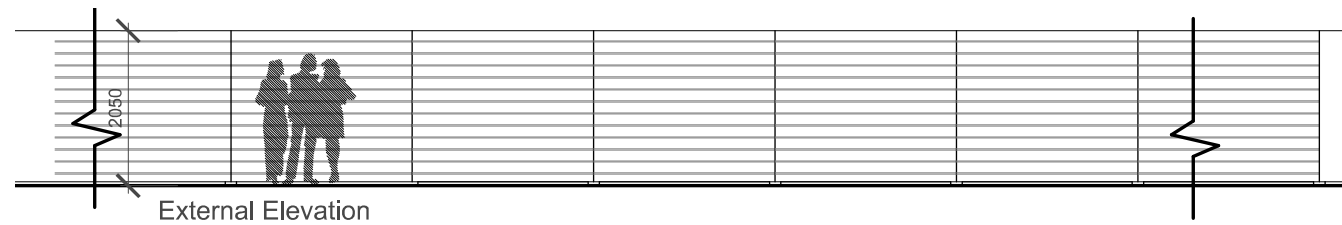

External Elevation

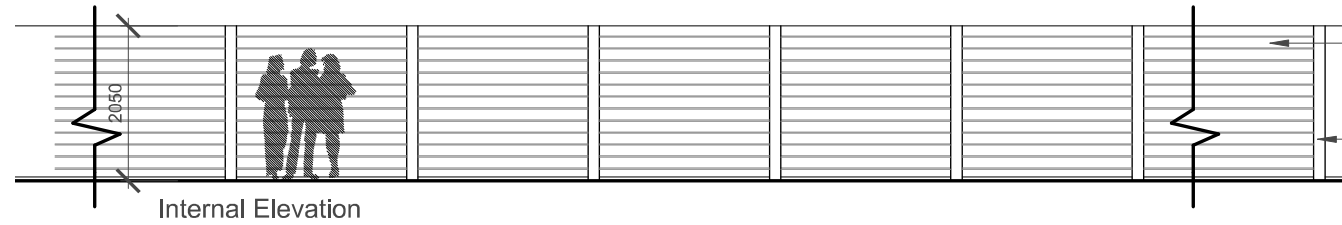

Internal Elevation

150x20mm untreated
timber Yorkshire boarding
with 15mm gaps
150x150mm treated timber
posts



orme

Shapwick Heath NNR P3

revision

revision date

title Proposed Boundary Fence
date 18.09.18
scale 1:100 @ A3
drg 1118/035 rev .

The title, copyright and confidential information in this document belongs to Orme Limited, all rights reserved. All dimensions to be checked on site before work commences and any discrepancies reported to the Architect immediately. This drawing is to be read in conjunction with other documents issued by the Architect.