




LUMINAIRE SCHEDULE					
Symbol	Label	Qty	Catalog Number	Description	Lamp
	A1	4	F.TS.3.LA094.AY	FACTOR SMALL STREETLIGHT @ 6 MTRS	NICHIA 219 4000K
	A2	2	F.TS.3.LA094.AY	FACTOR SMALL STREETLIGHT @ 6 MTRS	NICHIA 219 4000K
	B1	8	F.TS.3.LA094.FW	FACTOR SMALL STREETLIGHT @ 6 MTRS	LED C.9000LM - 4000K
	B2	1	F.TS.1.094 AY	FACTOR SMALL STREETLIGHT @ 6 MTRS	LED C.9000LM - 4000K
	C	4	F.TS.2.LA094.AY +BLS	FACTOR SMALL WITH BLS @ 6 MTRS	LED C.9000LM - 4000K
	G	3	APOLLO MTA-5406. SPEC.157.37	CIVIC LIGHTING WALL MOUNTED	LED 30.8 WATT, 4000K
--- EXISTING 100mm DUCTS FOR POWER					
--- EXISTING 100mm DUCTS FOR EXTERNAL LIGHTING					

STATISTICS				
Description	Symbol	Avg	Min	Min/Avg
Carpark Area	+	20 lux	5 lux	0.25
Loading / Unloading Area	+	20 lux	10 lux	0.50
Service Access	+	21 lux	7 lux	0.33
Overspill	+	0 lux	0 lux	N/A

**NOTES**

ALL EXTERNAL LIGHTING TO BE AUTOMATICALLY CONTROLLED FOR PREVENTION OF OPERATION DURING DAYLIGHT HOURS (LUX METER AND TIMELOCK) AND SHALL HAVE AN AVERAGE LUMINOUS EFFICACY OF >60LMCS/CW

T2	REVISED SITE LAYOUT	14/11/21	E.M.
T1	TENDER ISSUE	14/03/19	J.P.
REV.	DESCRIPTION	DATE	CHK/APP

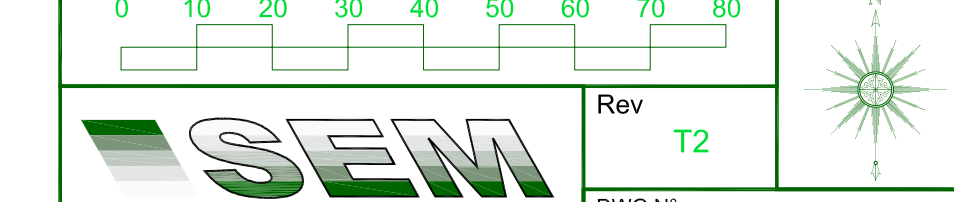

**SEM TECHNOLOGY**

SEM Technology Limited  
 HQ  
 Clippers Quay  
 Salford Quays  
 M50 3XP

Rev T2  
 DWG N° SEM1144/E06  
 Issue TENDER  
 Scale 1:300@A1  
 Date MAR 19

Tel: 0161 813 2560  
 Email: info@semtechnology.co.uk

**ALDI FOODSTORES WESTGATE SKELMERSDALE**

PROPOSED CAR PARK LUX LEVELS

© THIS DRAWING IS THE COPYRIGHT OF SEM TECHNOLOGY LTD.  
 It shall not be in any way used or reproduced without their prior written consent.  
 All dimensions are to be checked on site prior to commencing work. Work only to figured dimensions.  
 All dimensions are in millimeters unless stated otherwise.  
 Any discrepancies are to be reported to the Services Engineer.