

Seifton Brook Cottage


Proposed protection fence during construction period - as per BS.5837:2012

The Pottery Tree Survey / Initial Tree Schedule / 11.02.21 / Rev A

Tree No	Species	Circum. At 1.5m (mm)	Stem dia. At 1.5m (mm)	Simple canopy spread dia. (m)	Protection Dist. Radius (m)	Tree root protection Area. (m2)	Observations.
1	European Larch ( <i>Larix decidua</i> )	550	175.1592	2	2.102	13.87	
2	Norway Maple ( <i>Acer platanoides</i> )	970	308.9172	6	3.707	43.15	
3	Norway Maple ( <i>Acer platanoides</i> )	1230	391.7197	8	4.701	69.38	
4	Cherry ( <i>Prunus padus</i> )	360	114.6497	2	1.376	5.94	
5	Goat Willow ( <i>Salix caprea</i> )	710	226.1146	6	2.713	23.12	
6	Norway Maple ( <i>Acer platanoides</i> )	730	232.4841	2	2.790	24.44	Dead
7	Sweet Chestnut ( <i>Casanea sativa</i> )	1020	324.8408	8	3.898	47.71	
8	Norway Maple ( <i>Acer platanoides</i> )	1850	589.172	11	7.070	156.96	
9	Wild Cherry ( <i>Prunus avium</i> )	140	44.58599	2	0.535	0.90	Two equal stems at 1.5m
10	Red Oak ( <i>Quercus rubra</i> )	1590	506.3694	7	6.076	115.94	
11	Whitebeam ( <i>Sorbus aria</i> )	600	191.0828	1	2.293	16.51	Dead
12	Whitebeam ( <i>Sorbus aria</i> )	1300	414.0127	6	4.968	77.50	
13	Wild Cherry ( <i>Prunus avium</i> )	780	248.4076	5	2.981	27.90	
14	Wild Crab Apple ( <i>Malus</i> )	550	175.1592	10	2.102	13.87	
15	English Oak ( <i>Quercus robur</i> )	850	270.7006	4	3.248	33.13	
16	Birch ( <i>Betula pendula</i> )	900	286.6242	7	3.439	37.15	
17	Birch ( <i>Betula pendula</i> )	530	168.7898	5	2.025	12.88	
18	Birch ( <i>Betula pendula</i> )	1100	350.3185	10	4.204	55.49	
19	Norway Maple ( <i>Acer platanoides</i> )	1620	515.9236	8	6.191	120.35	
20	Norway Maple ( <i>Acer platanoides</i> )	1670	531.8471	8	6.382	127.90	
21	Norway Maple ( <i>Acer platanoides</i> )	1750	557.3248	14	6.688	140.45	
22	Birch ( <i>Betula pendula</i> )	730	232.4841	2	2.790	24.44	
23							
24							
25							

ReQuestAPlan  
 Map number: TQRQM22005144705780  
 Title: The Pottery Culmington  
 Map Produced for: Jack Lines / R Griffiths  
 Project ID:  
 © Crown copyright and database rights 2022 OS 100042766  
 Date of Purchase: 05-01-2022  
 1 Years subscription from 05-01-2022 for 1 workstation.

Existing Ground Floor Plan

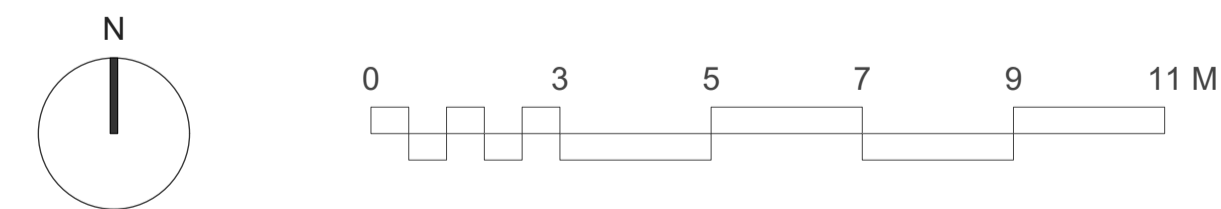

Tree survey Key :

- Existing tree location and number.
- Line of root protection area.
- Line of tree protect fence

<b>A</b>	05.01.22	OS map ref. added
<b>Revision</b>		
<b>Drawing Title:</b> The Pottery Tree Survey and Root Protection		
<b>Drawing Number:</b> RG-EP-01		
<b>Scale</b>	1:100 at A1	
<b>Date</b>	05.11.21	<b>Page</b> 3 of 12
jacklines12@hotmail.co.uk		07904436078