


Do not scale from this drawing. Use figured dimensions only. Figured dimensions are in millimeters. All levels are given in meters.


This drawing and the works depicted are the copyright of this practice and may not be reproduced except by written permission.

This drawing must be printed in colour.


Areas of historic wattle and daub repaired and retained where possible

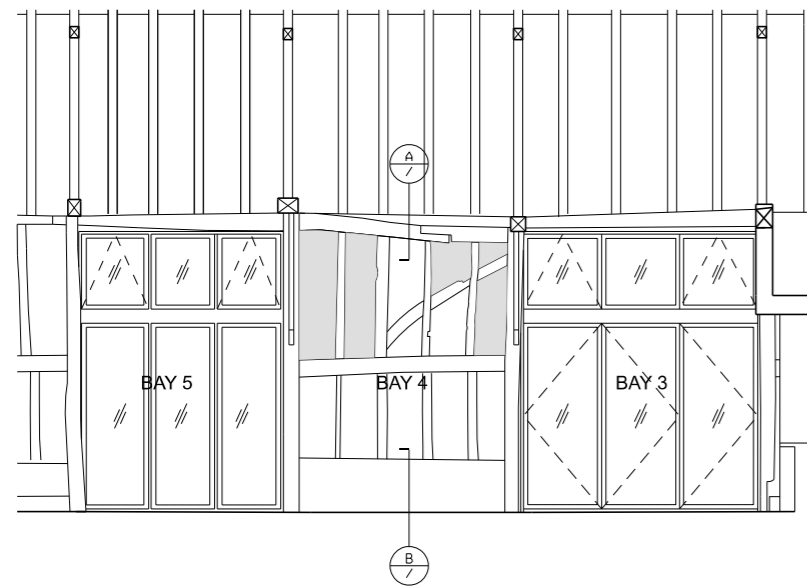

Internal Wall elevation (from Section DD)

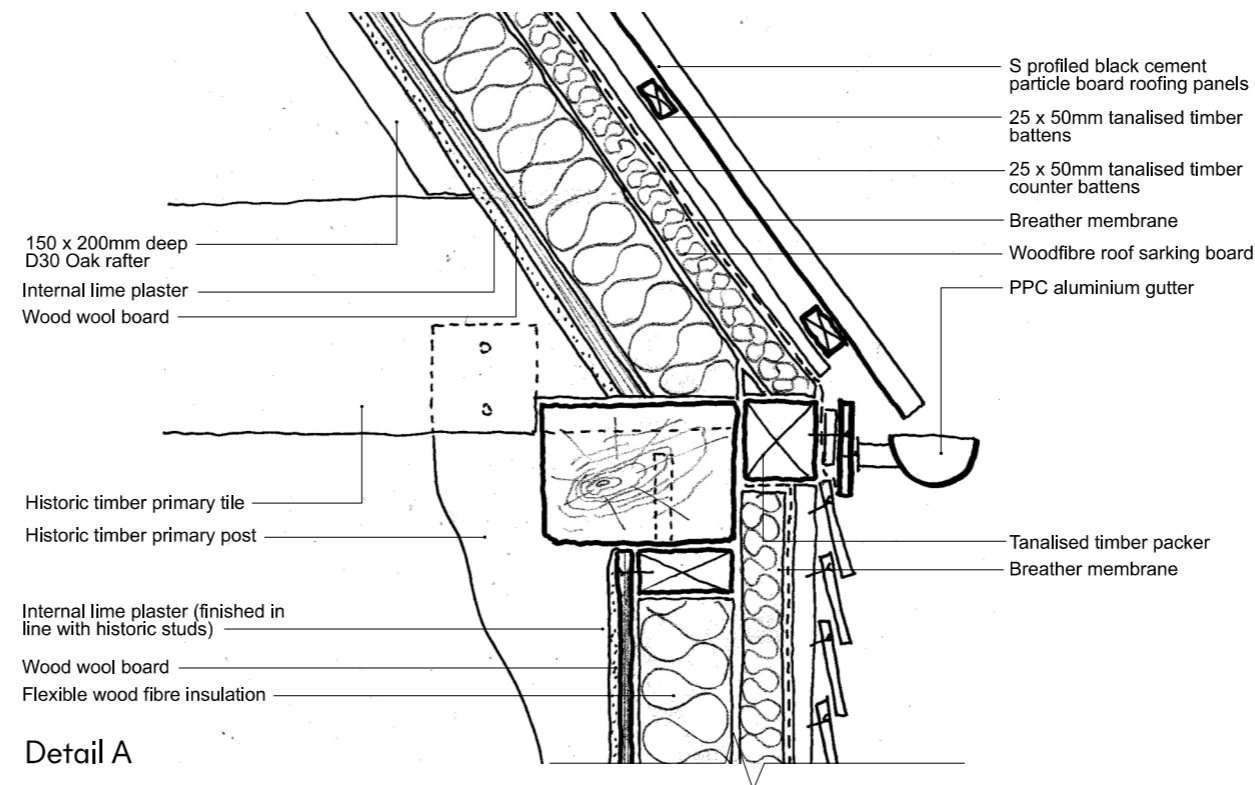

Detail A

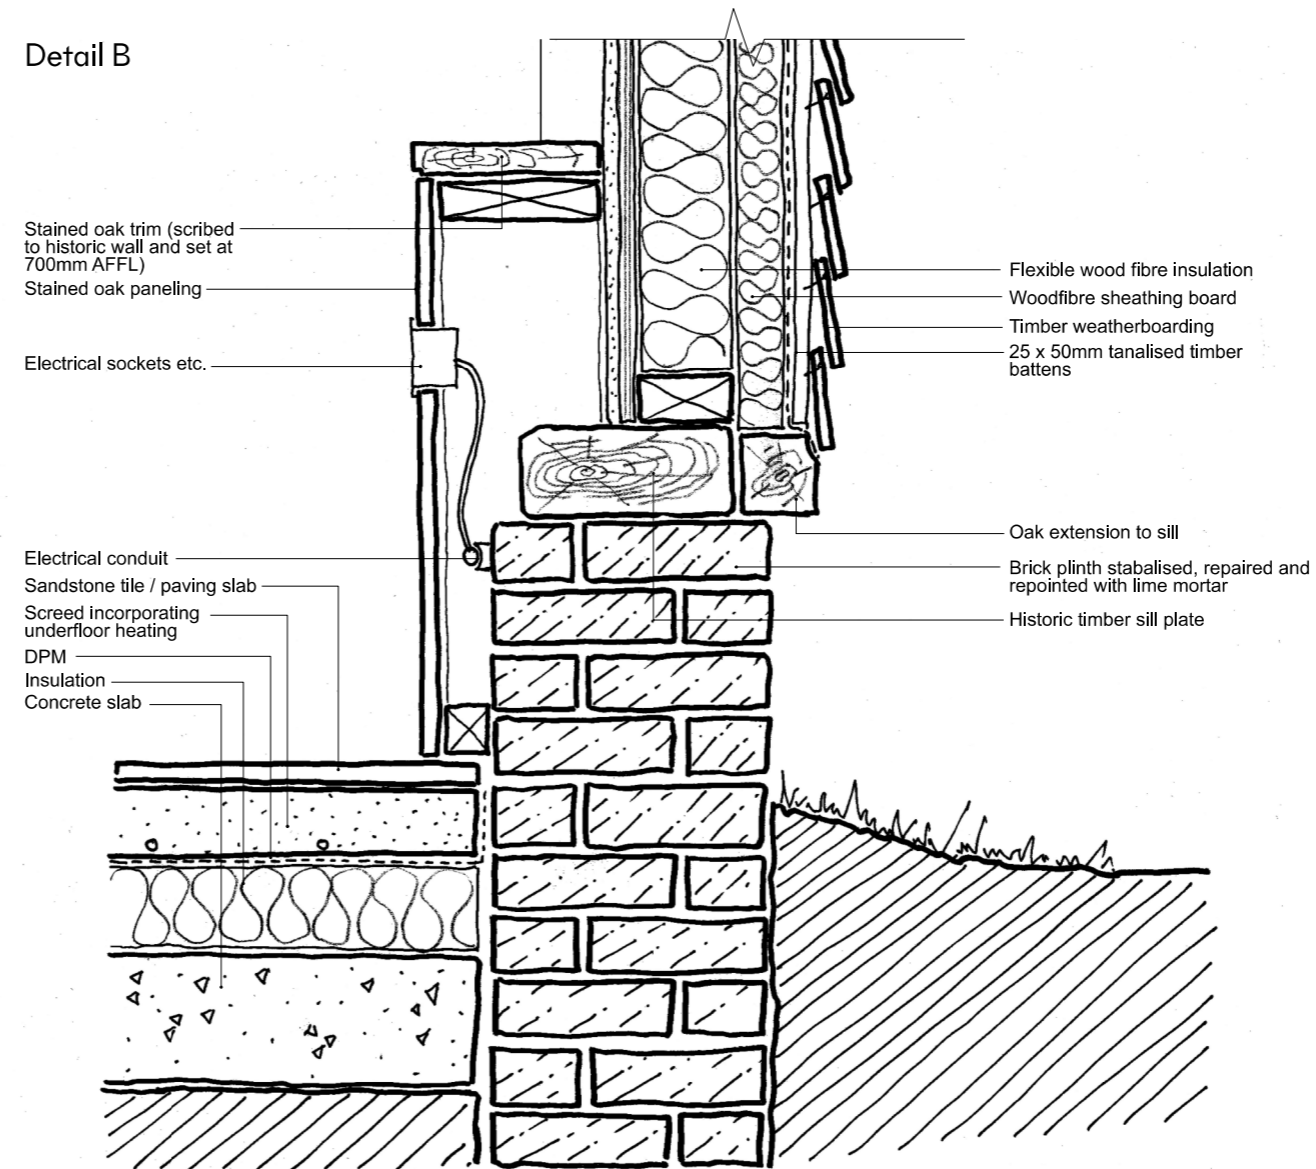

Detail B

# Watering Farm

Proposed typical wall buildup

174\_WF1\_HAT\_PL\_135

Status: Planning

Revision: PL2

Date: 22/12/2021

Scale: 1:100 & 1:10 @ A3

## HAT Projects

Trinity Works, 24 Trinity Street,  
Colchester, Essex, CO1 1JN

T 01206 766 585

blakenhamfarms@hatprojects.com