


**GENERAL NOTES**

-----


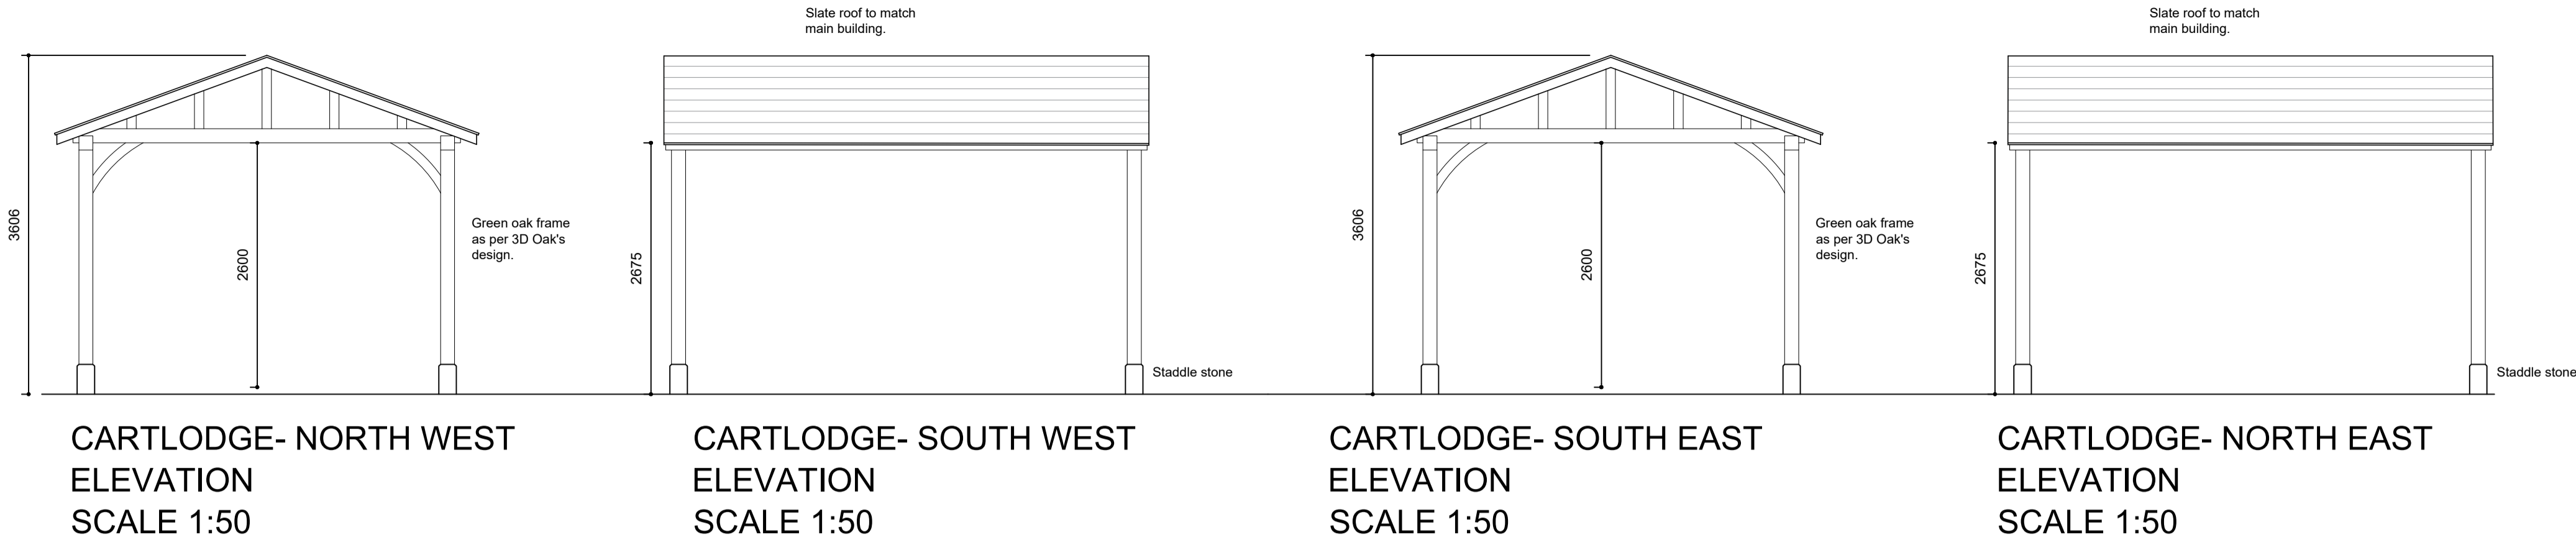


**CARTLODGE- NORTH WEST  
ELEVATION  
SCALE 1:50**


**CARTLODGE- SOUTH WEST  
ELEVATION  
SCALE 1:50**

**CARTLODGE- SOUTH EAST  
ELEVATION  
SCALE 1:50**

**CARTLODGE- NORTH EAST  
ELEVATION  
SCALE 1:50**

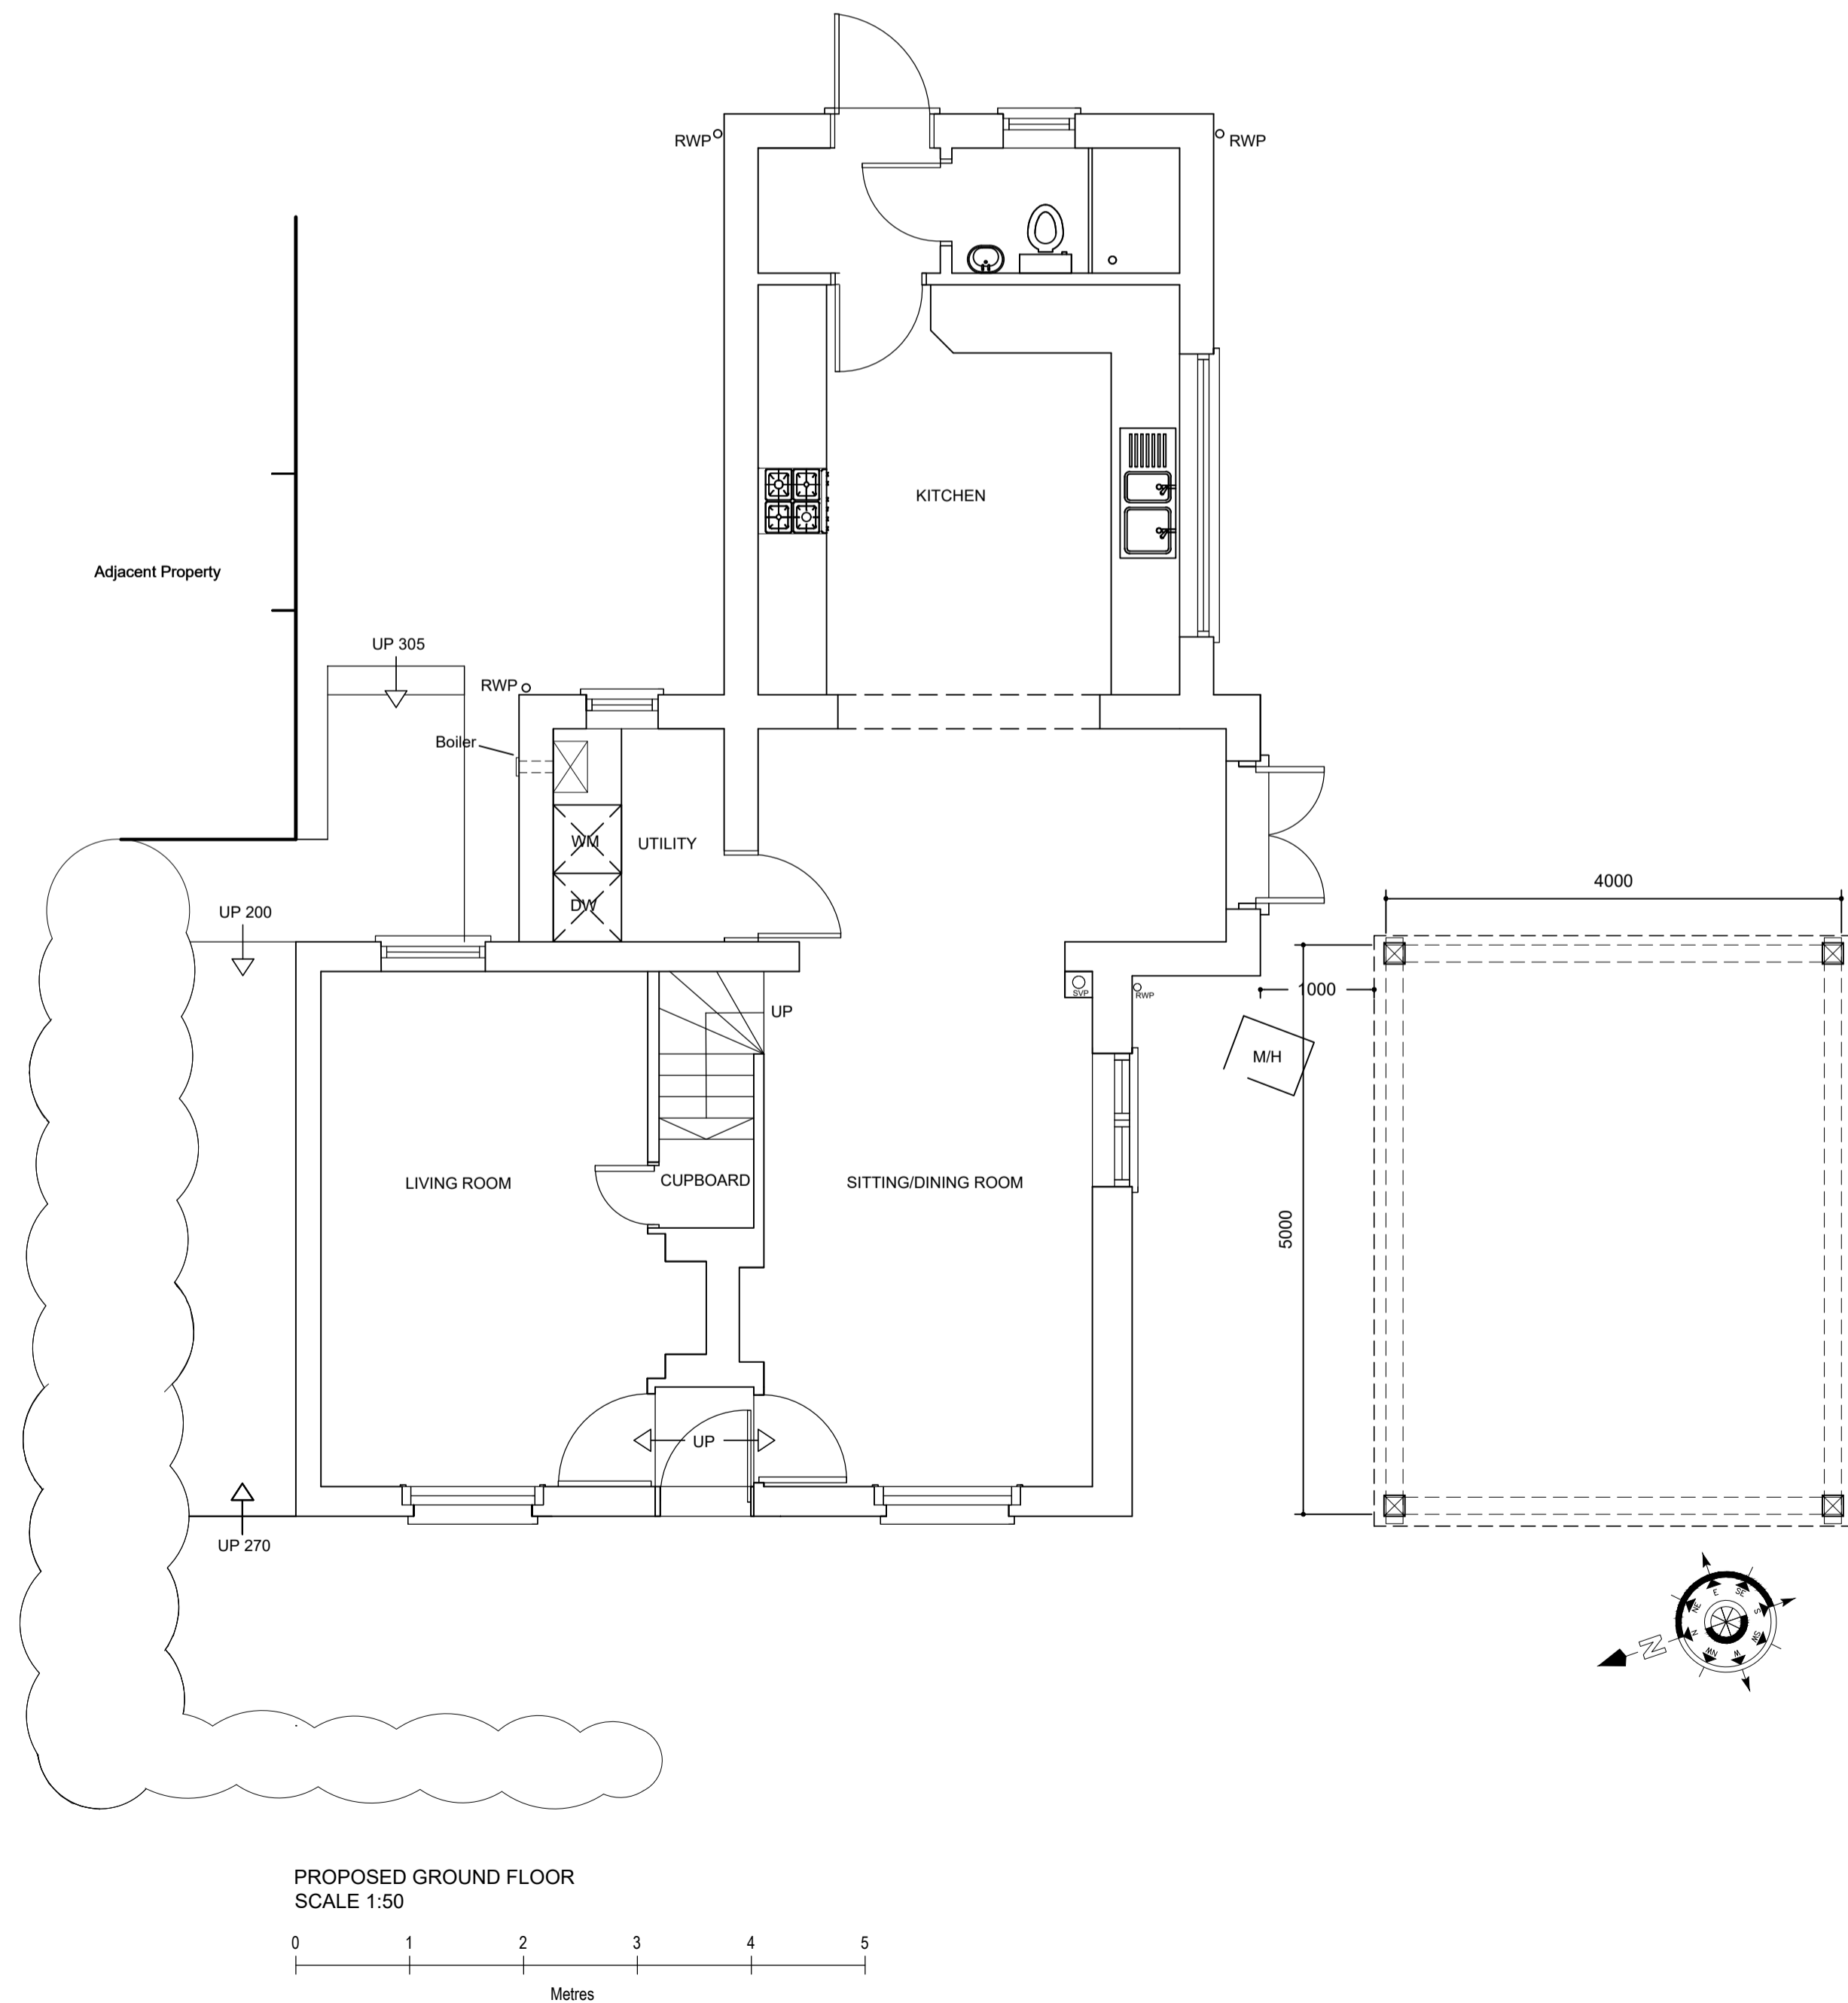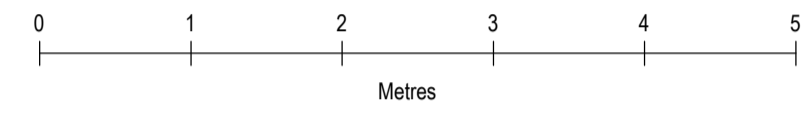

**PROPOSED GROUND FLOOR  
SCALE 1:50**

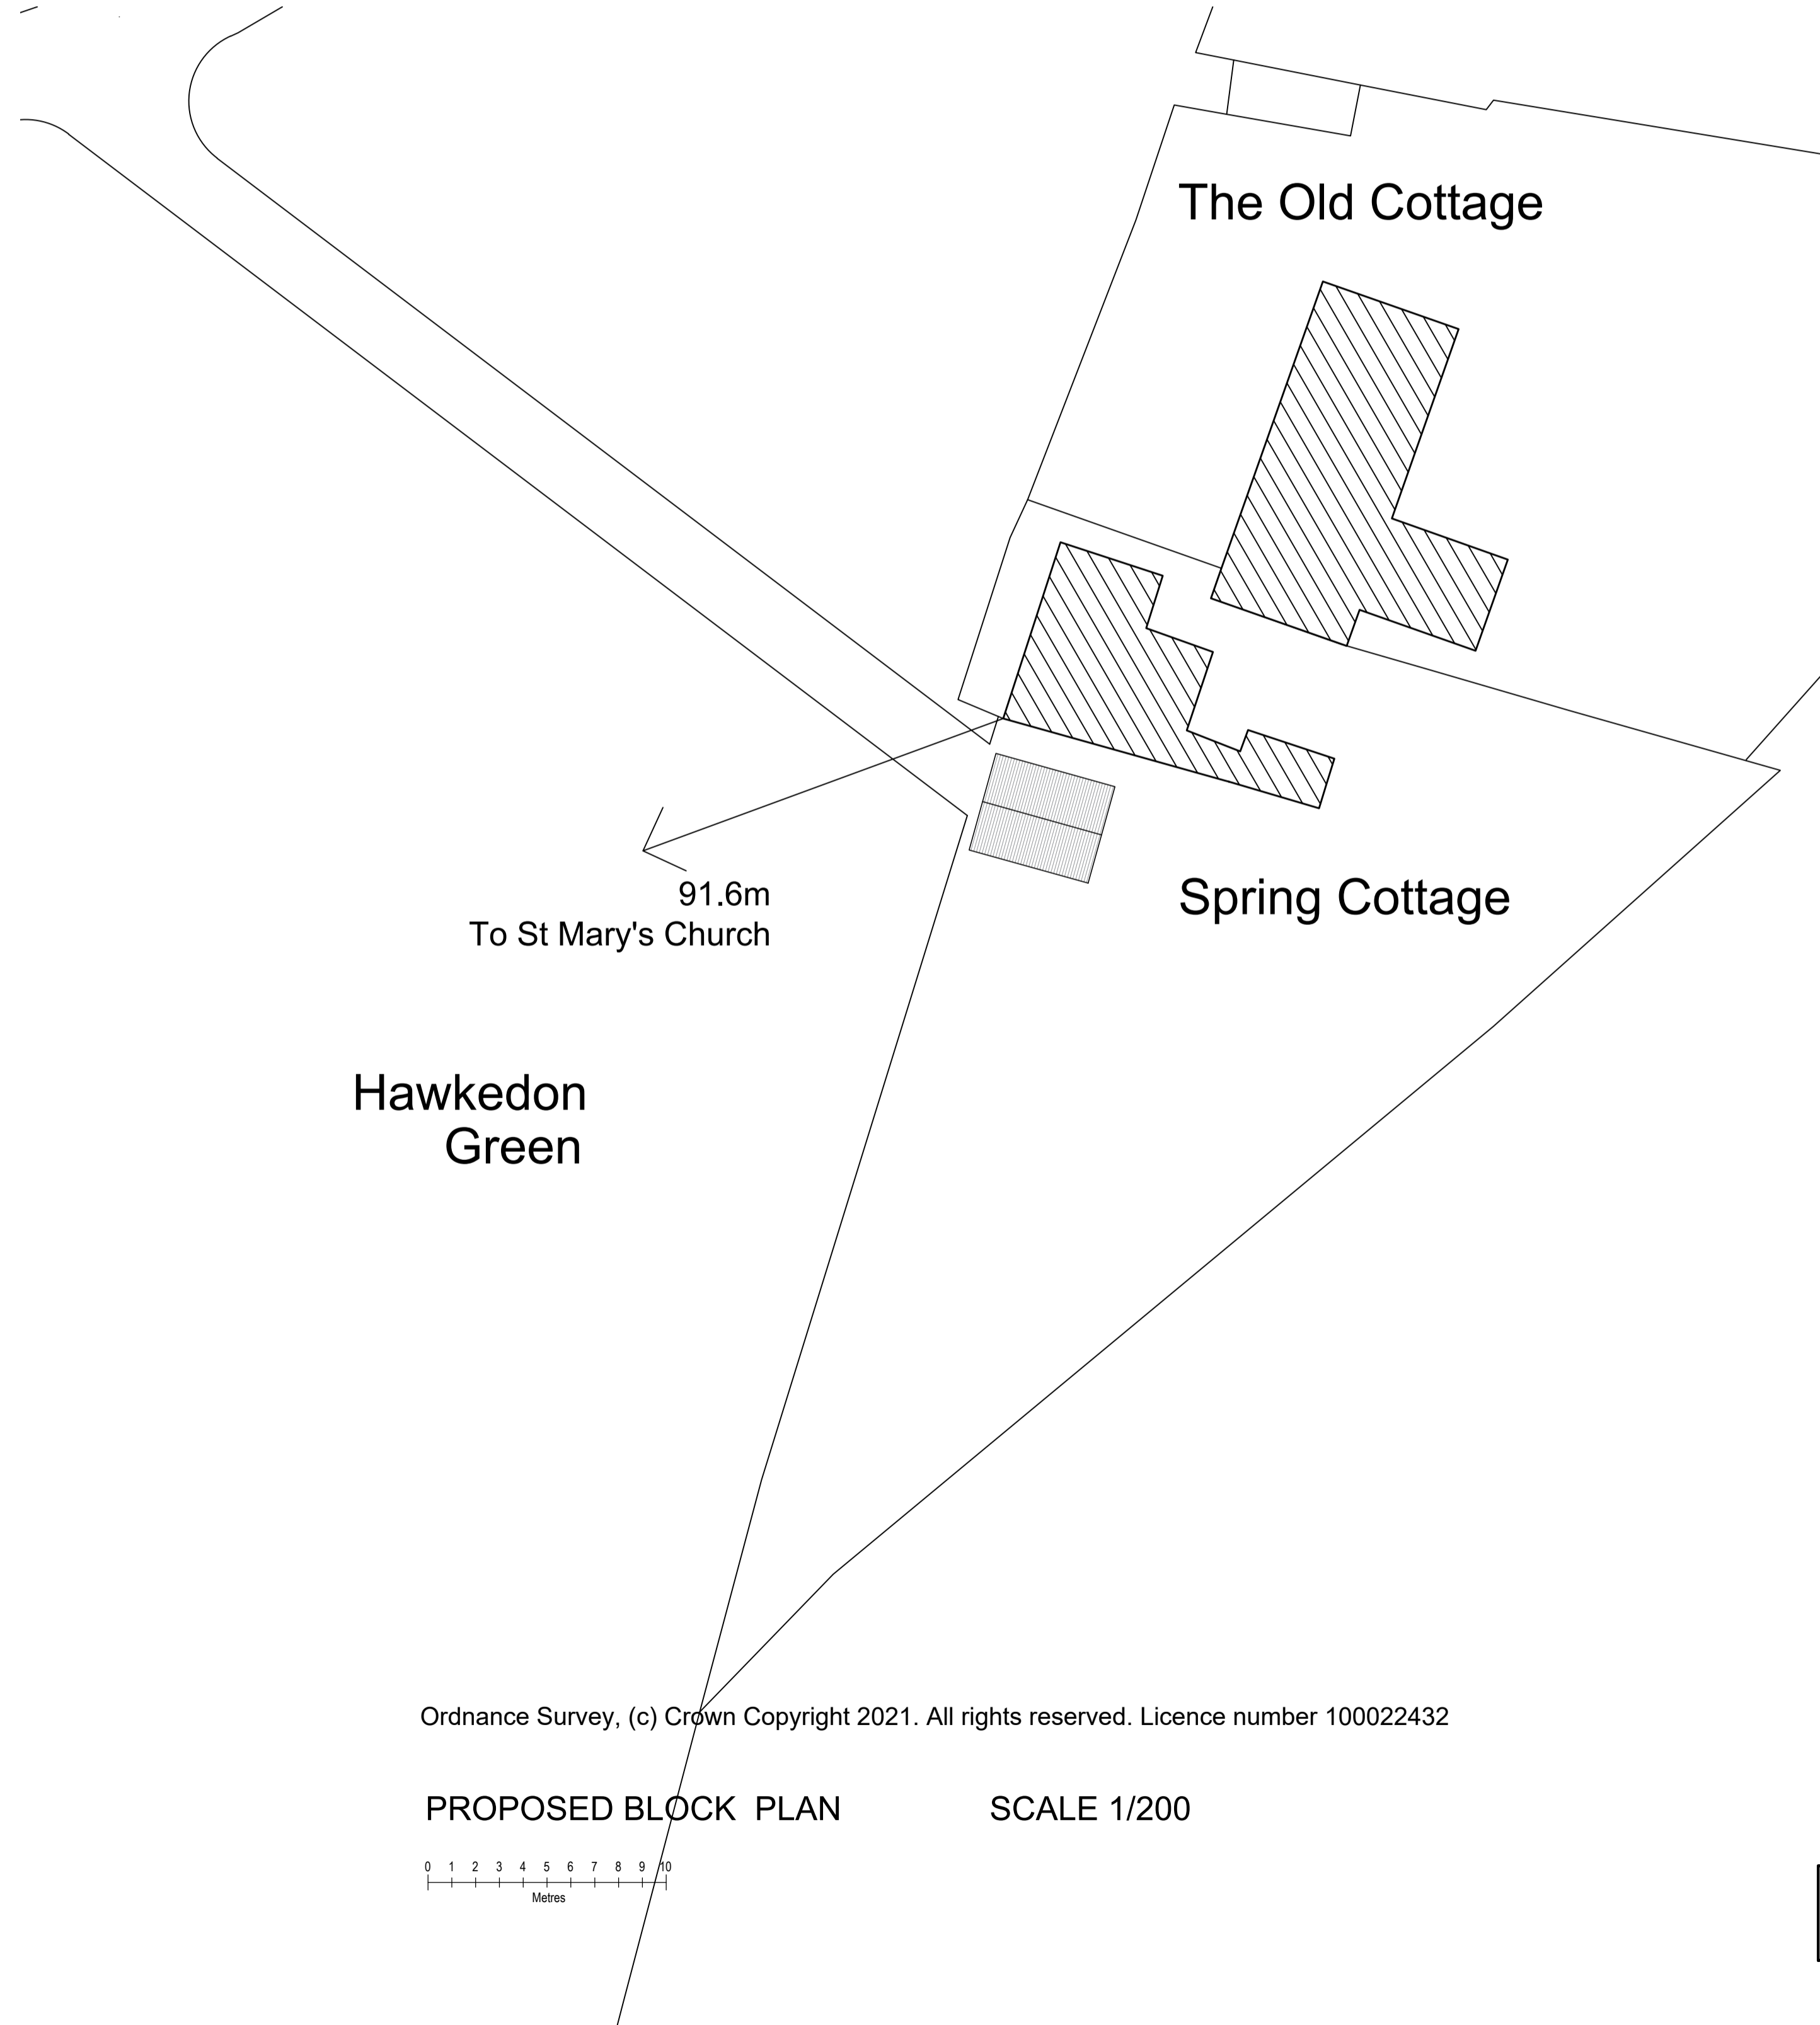

Ordnance Survey, (c) Crown Copyright 2021. All rights reserved. Licence number 100022432

**PROPOSED BLOCK PLAN SCALE 1/200**

| No. | Date     | Revisions             |
|-----|----------|-----------------------|
| B   | 22/12/21 | Block Plan Amended    |
| A   | 21/12/21 | LOCATION PLAN REMOVED |

**HOLLINS**  
Architects, Surveyors &  
Planning Consultants

4A Market Hill  
Framlingham  
Suffolk  
IP13 9BA

Telephone 01728 723959  
Fax 01728 723947  
E-mail [all@hollins.co.uk](mailto:all@hollins.co.uk)  
Website [www.hollins.co.uk](http://www.hollins.co.uk)

Client  
MR T STANNARD

Site  
SPRING COTTAGE  
HAWKEDON  
BURY ST EDMUNDS  
SUFFOLK, IP29 4NN

Project  
PROPOSED CARTLODGE

Details  
PROPOSED PLANS, ELEVATIONS  
& BLOCK PLAN

Scale  
1:50, 1:100, 1:200 @ A1

Date  
OCTOBER 2021

Drawn by  
JS

Drawing number  
**21.211 100 B**

This drawing is copyright. This drawing must not be scaled. Before commencing any work the contractor must set out and check all dimensions on site. This drawing to be read in conjunction with any consultants details. Any discrepancies must be reported to Hollins Architects & Surveyors.