

SITE LOCATION PLAN - 1/1250 SCALE



Drainage Survey © Crown Copyright 2006. All rights reserved. Licence number 100020432

No.	Date	Revisions
B	7.1.22	Red line revised
A	DEC 21	PLANNING APPLICATION

HOLLINS
Architects, Surveyors & Planning Consultants

4a Market Hill
Framlingham
Suffolk
IP13 9BA
Telephone 01728 723959
Fax 01728 723947
E mail all@hollins.co.uk
Website www.hollins.co.uk

Client
MR AND MRS M KENNEDY

Site
**WHITE HOUSE FARM
ASHBOCKING ROAD
HENLEY IPSWICH
SUFFOLK IP 6 0 5A**

Project
**PROPOSED AGRICULTURAL BARN CONVERSION
TO RESIDENTIAL DWELLING**

Details
**EXISTING SITE LAYOUT PLAN
SITE LOCATION PLAN**

Scale
1/200 & 1/1250 scale @ A1 sheet


Date
NOVEMBER 2021

Drawn by
JR

Drawing number
21213 100 rev B



This drawing is copyright. This drawing must not be scaled. Before commencing any work the contractor must set out and check all dimensions.

EXISTING SITE LAYOUT PLAN - 1/200 SCALE

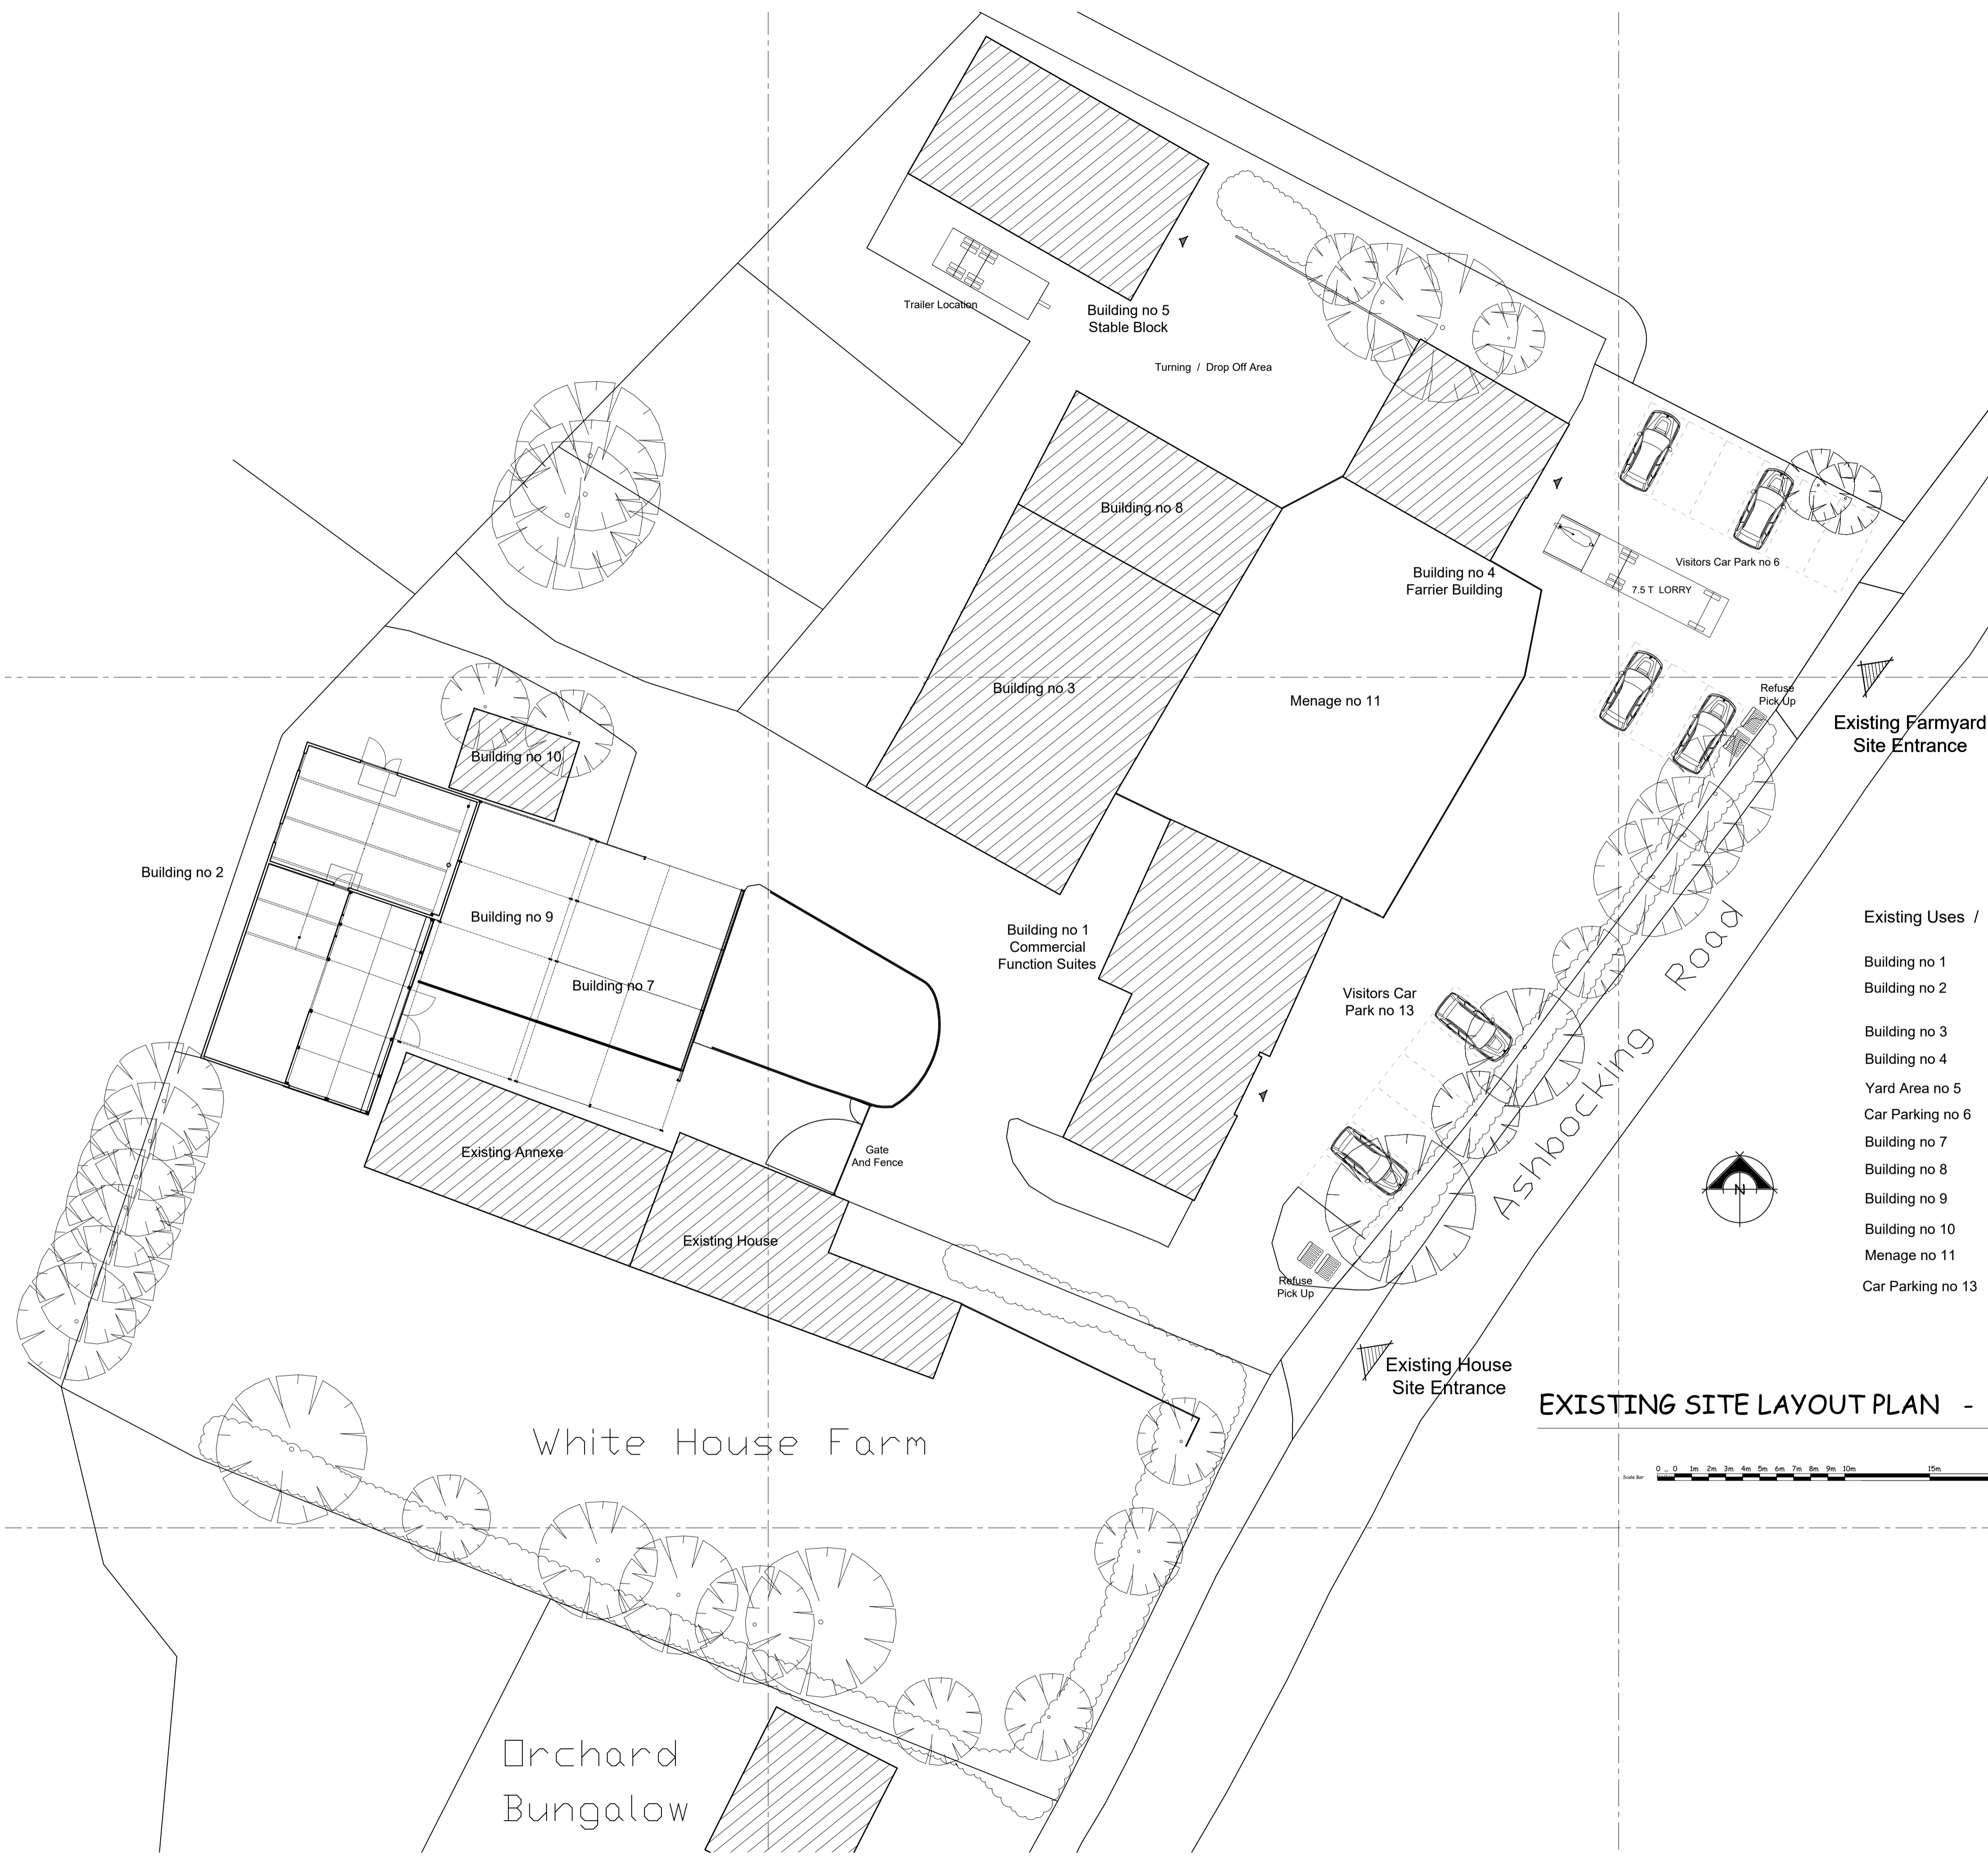

Existing Uses / Barn Types

Building no 1	2 no Commercial Function Suites.
Building no 2	Traditional Timber Framed Machinery Barn and Blockwork Farrowing Shed.
Building no 3	Open Fronted Steel Framed Barn - in Commercial Use
Building no 4	Farriers and Forge Building
Yard Area no 5	Livery Building
Car Parking no 6	Visitors Car Parking.
Building no 7	Open Fronted Steel Framed Barn. - Cattle Barn
Building no 8	Steel Lean-to Barn. - 4 no Lock up Stores
Building no 9	Open Fronted Steel Framed Barn. - Cattle Barn
Building no 10	Brickwork Single Garage.
Menage no 11	Existing Menage Area.
Car Parking no 13	Visitors Car Parking.

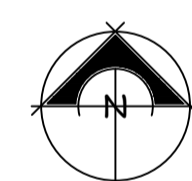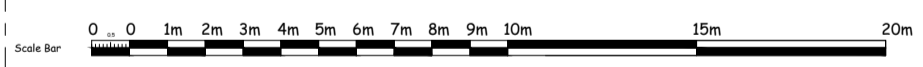

White House Farm

Orchard Bungalow