


SITE LOCATION PLAN - 1/1250 SCALE



Drainage Survey (c) Crown Copyright 2016. All rights reserved. Licence number: 10002432
 C 4.1.22 Red line adjusted
 B DEC 21 PLANNING APPLICATION
 A DEC 21 CLIENT REVISIONS


No.	Date	Revisions
		Revisions

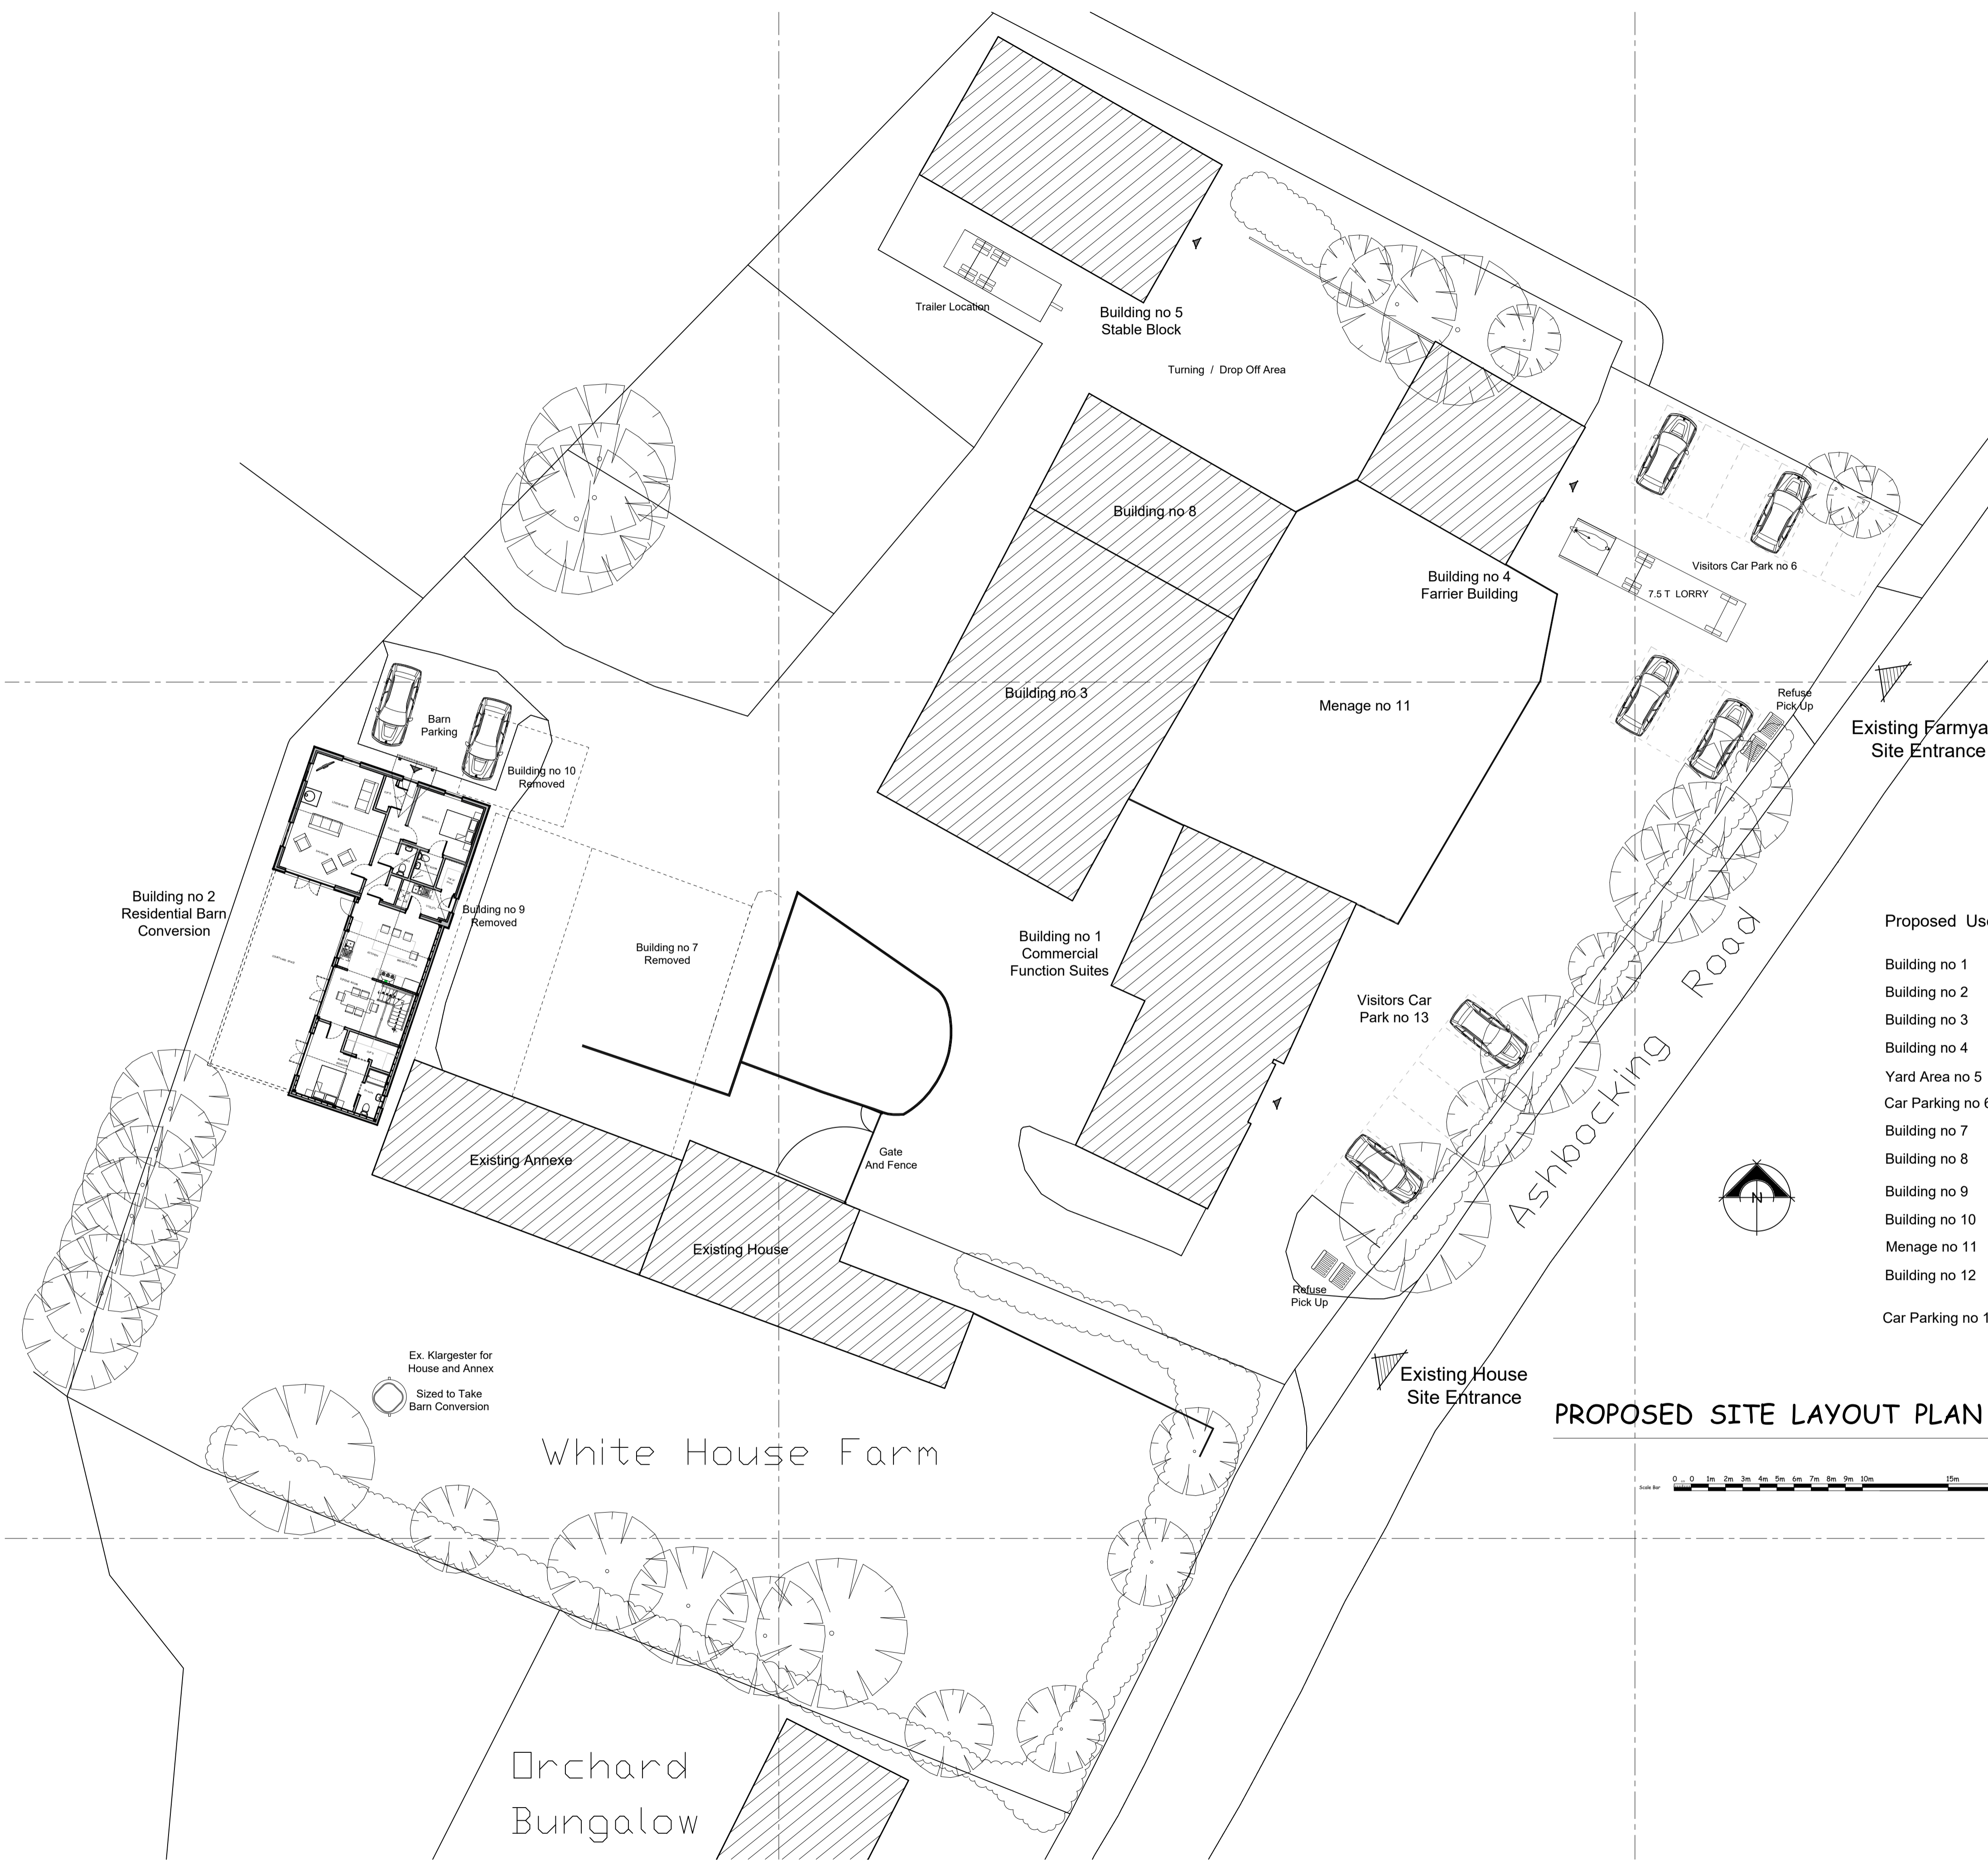

Proposed Uses

Building no 1	2 no Commercial Function Suites.
Building no 2	Residential Barn Conversion
Building no 3	Open Fronted Steel Framed Barn - in Commercial Use
Building no 4	Farriers and Forge Building
Yard Area no 5	Livery Building
Car Parking no 6	Visitors Car Parking.
Building no 7	Barn Taken Down.
Building no 8	Steel Lean-to Barn. - 4 no Lock up Stores
Building no 9	Barn Taken Down.
Building no 10	Garage Taken Down.
Menage no 11	Existing Menage Area.
Building no 12	Proposed Cartlodge. (not Constructed) Approved Planning 0386 / 17
Car Parking no 13	Visitors Car Parking.

PROPOSED SITE LAYOUT PLAN - 1/200 SCALE

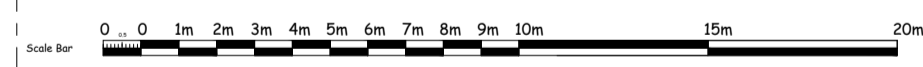

Ex. Klargester for House and Annex
 Sized to Take Barn Conversion

White House Farm

Orchard Bungalow

HOLLINS
 Architects, Surveyors & Planning Consultants

4a Market Hill
 Framlingham
 Suffolk
 IP13 9BA
 Telephone 01728 723959
 Fax 01728 723947
 E-mail all@hollins.co.uk
 Website www.hollins.co.uk

Client
MR AND MRS M KENNEDY

Site
**WHITE HOUSE FARM
 ASHBOCKING ROAD
 HENLEY IPSWICH
 SUFFOLK IP 6 0 SA**

Project
**PROPOSED AGRICULTURAL BARN CONVERSION
 TO RESIDENTIAL DWELLING**

Details
PROPOSED SITE LAYOUT PLAN

Scale
 1/200 & 1/1250 scale @ A1 sheet

Date
 NOVEMBER 2021

Drawn by
 JR

Drawing number
21213 101 rev C

This drawing is copyright. This drawing must not be scaled. Before commencing any work the contractor must set out and check all dimensions.