



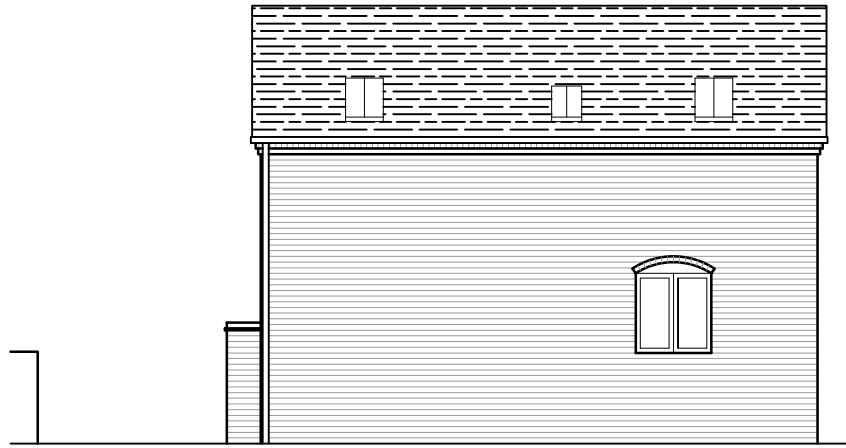

Side Elevation (South) @ 1:100



Front Elevation @ 1:100

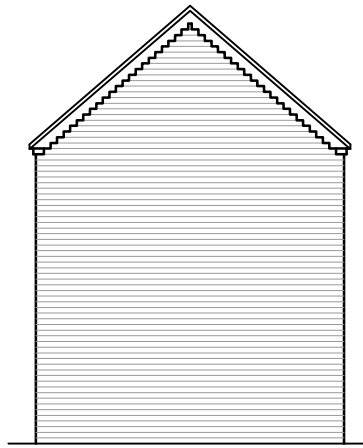


Side Elevation (North) @ 1:100




Rear Elevation @ 1:100


Existing and proposed floor plans & elevations:
No changes proposed

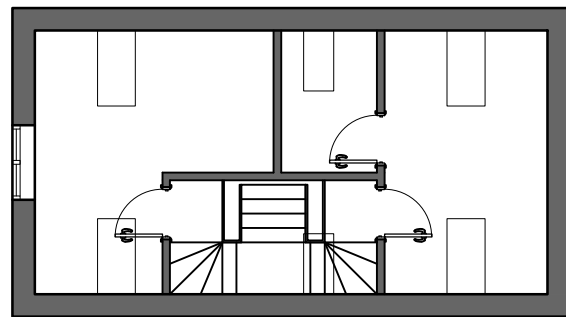


First Floor Plan @ 1:50

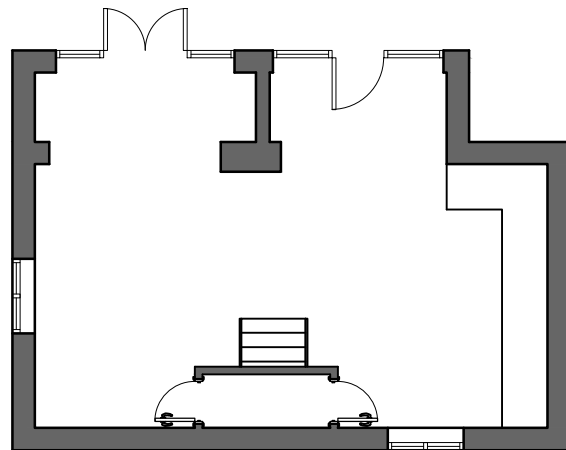


Ground Floor Plan @ 1:50

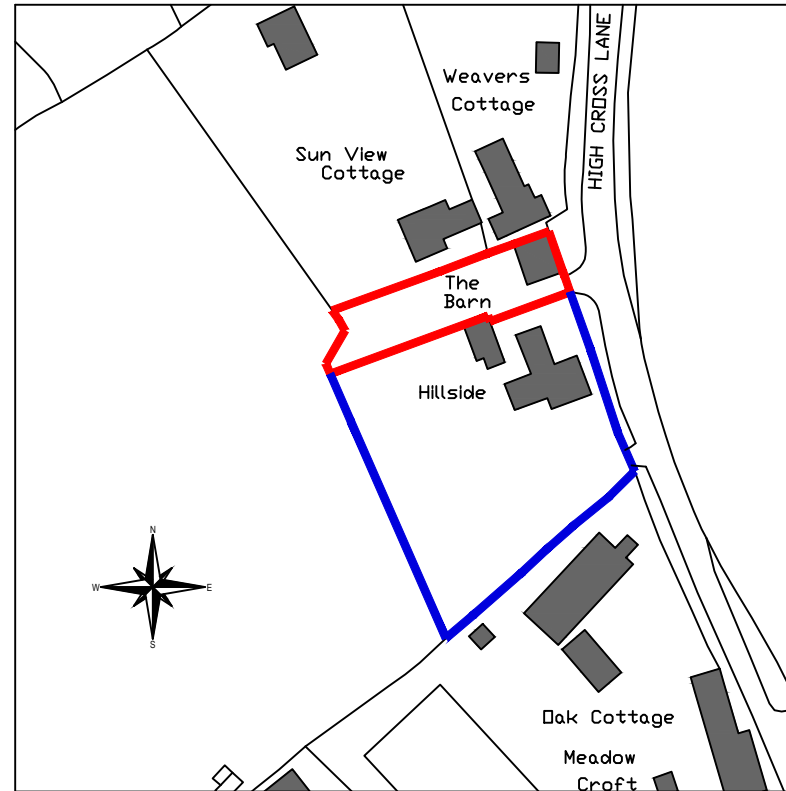


Location Plan @ 1:1250

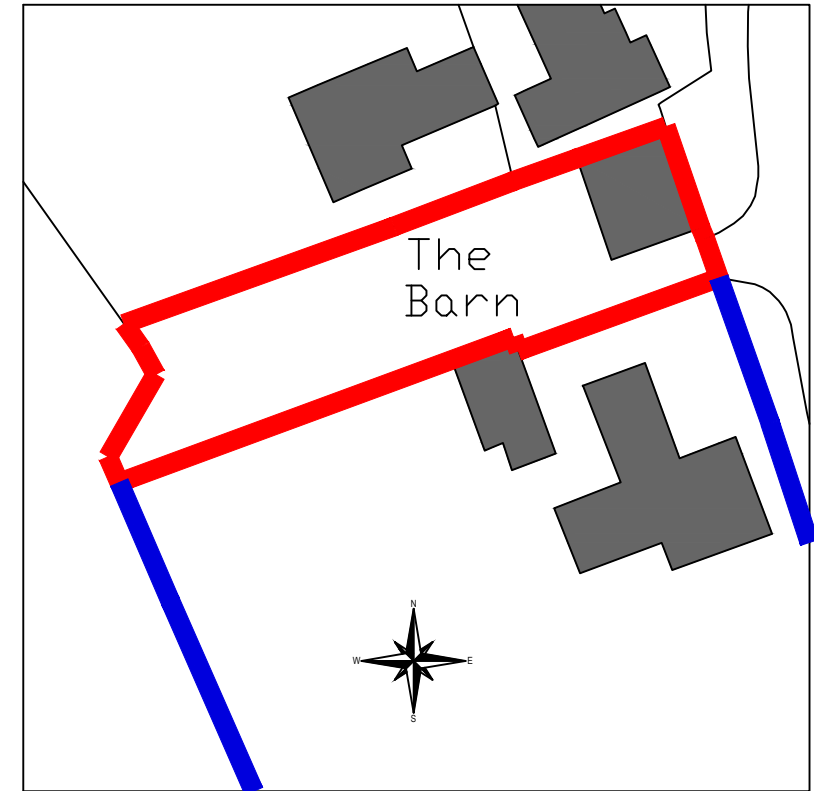


Site Plan @ 1:500

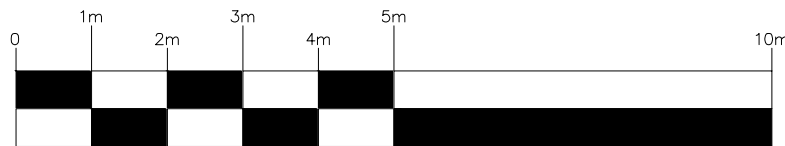

Scale - 1:100

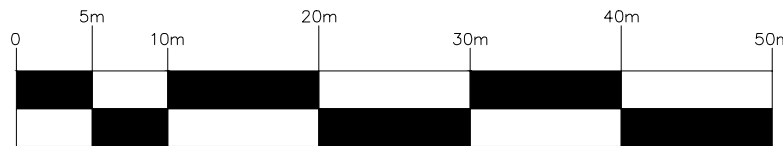

Scale - 1:500

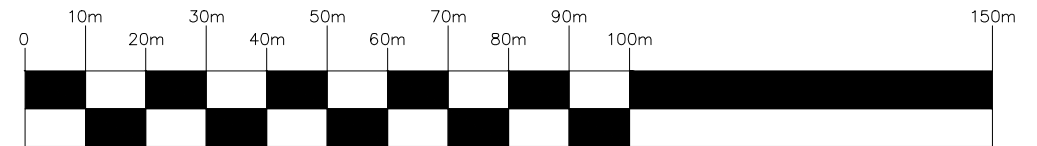

Scale - 1:1250

Copyright of this drawing is retained by Masefields Marchant Brabbs Limited, not to be reproduced or copied without written consent.

Figured dimensions only to be taken from this drawing. It is the contractors responsibility to check all dimensions.

Any boundaries indicated are those apparent from site survey. They may not be the legal boundaries. These must be verified by the site owner.

DRAWING STAGE

F= Feasibility
P= Planning stages
BR= Building Regulations
W= Working Drawings
AB= As built

P

CLIENT:
Mrs J. Deaner

PROJECT:
Change of Use: Annexe to Independent Dwelling
The Barn
Shrewley

TITLE:
Planning
Floor Plans & Elevations

masefields
architects ■ surveyors

IN ASSOCIATION WITH:

Alan Smith Consultancy

■ ARCHITECTURE - PLANNING - DESIGN ■

The Grange 37 Alcester Road
Studley Warwickshire B80 7LL
Tel: 01527 910 190
Email: info@masefields.co.uk

Drawn MJB	Ratio As Stated @ A3	Checked SAM	
Date Nov 21	Job No 3741	Drg No 001	Rev A