


1:50 SCALE

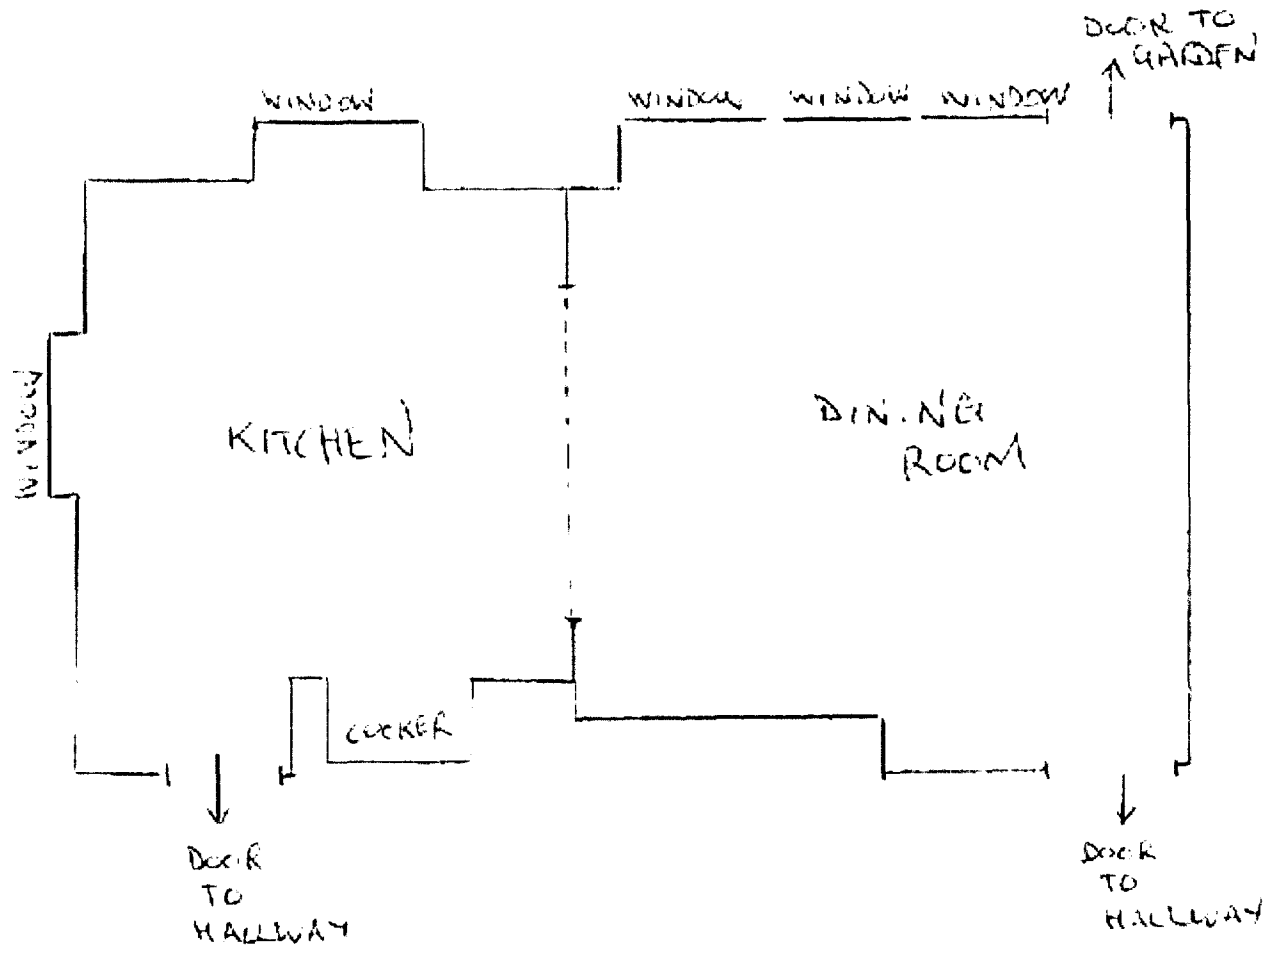

←
WALL
REMOVAL

This gap is to be reduced to 2 double doors as advised by Mr. Carruthers during his site visit.

Current gap: 214cm

New gap: 152cm
(2 x 76cm)