

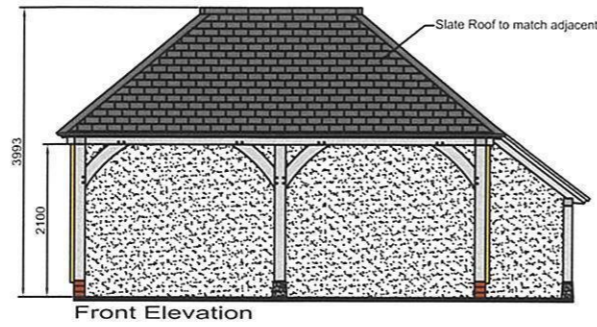



Left Hand Elevation

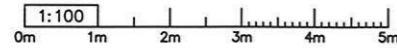

Front Elevation

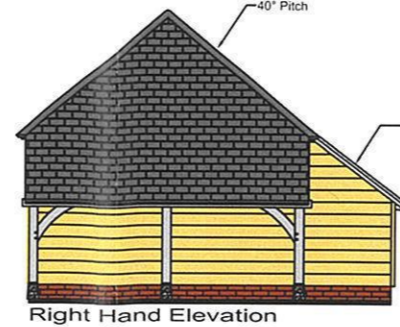


Right Hand Elevation


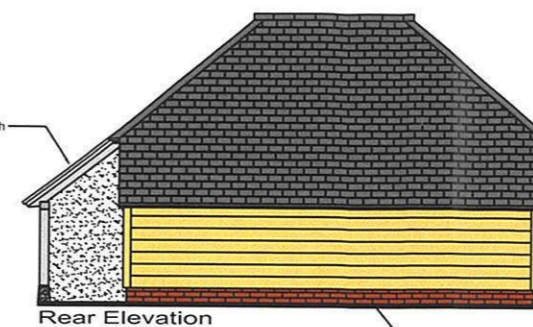


Rear Elevation

225mm High Brickwork

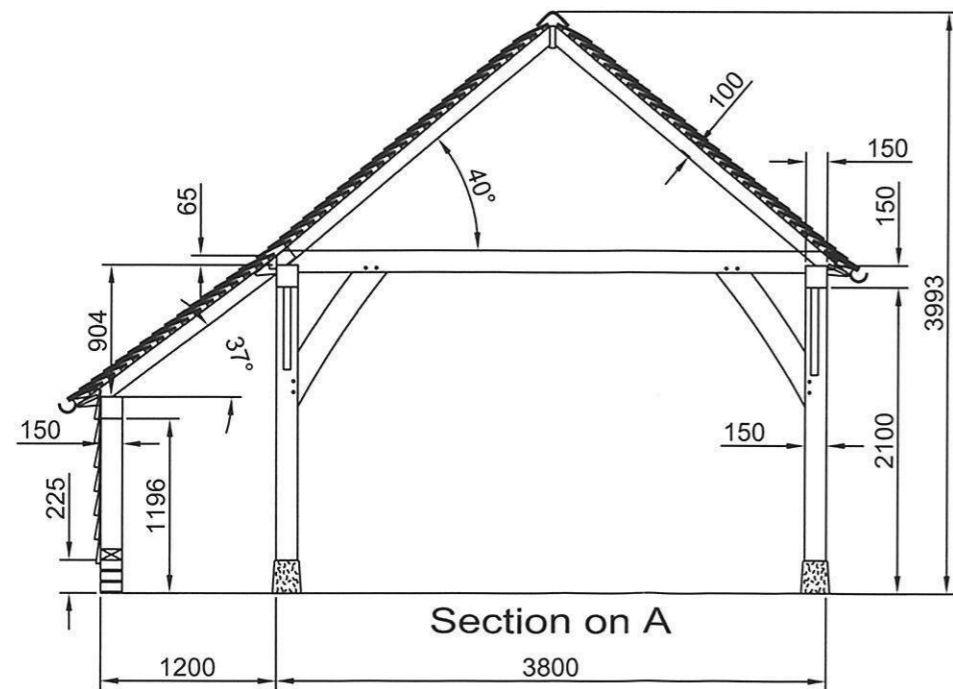

Section on A

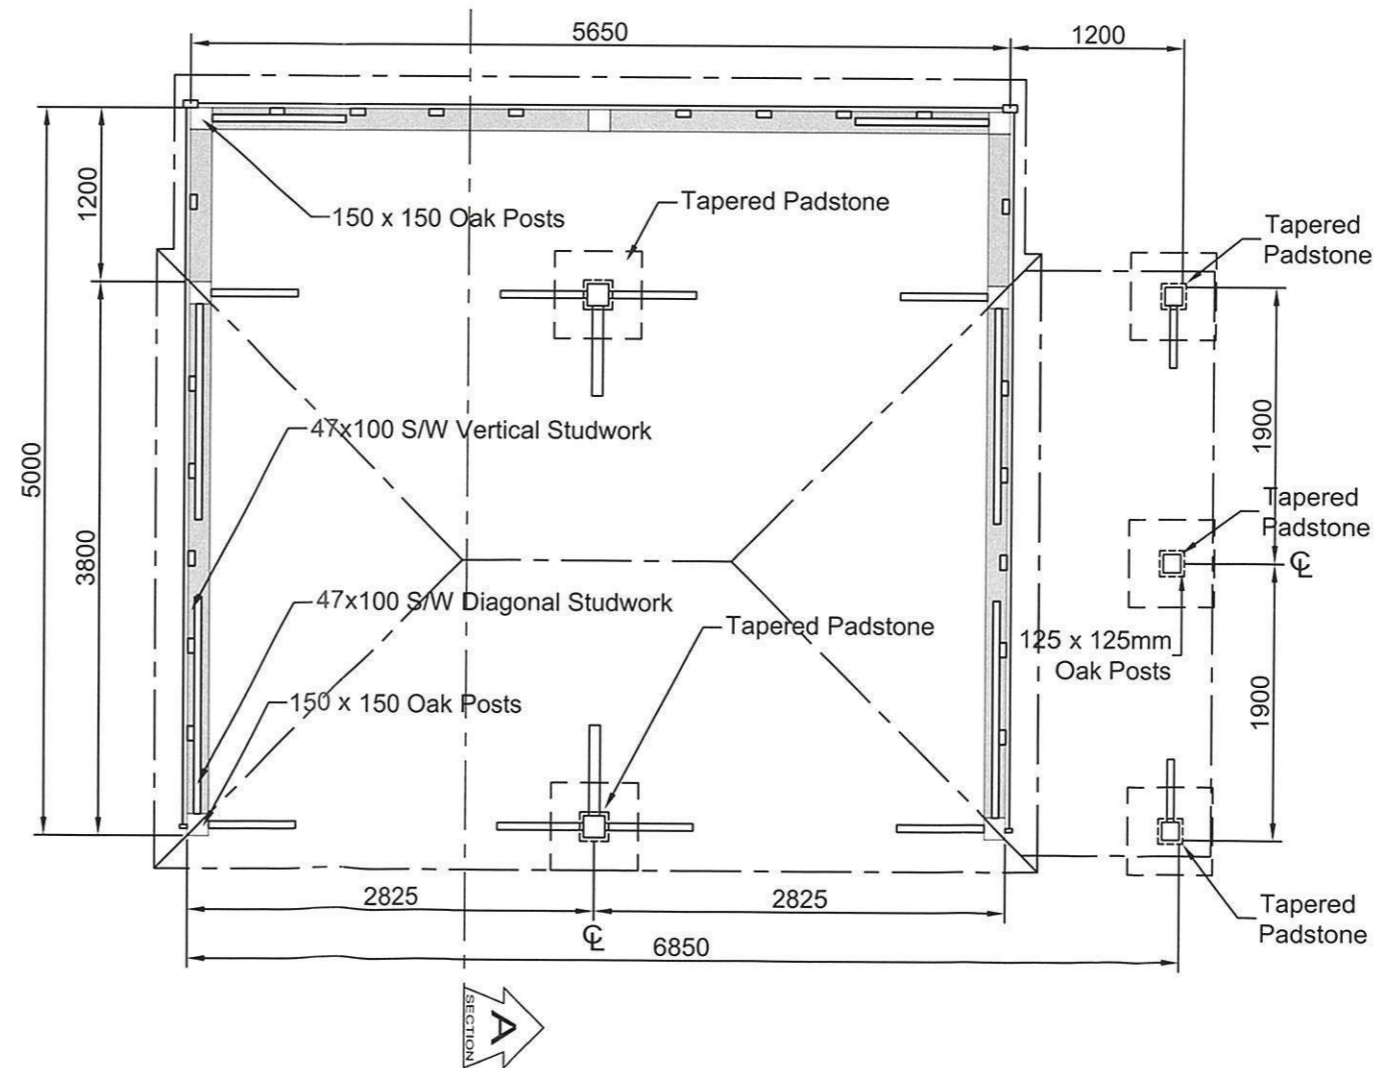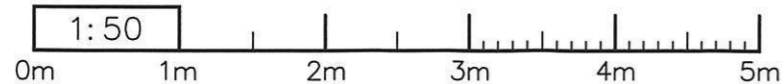

**Notes:**  
Dimensions to be verified on site. Figured dimensions to take priority over those scaled from drawing.  
Any areas indicated are for guidance only, no responsibility is taken for their accuracy.

This drawing is the intellectual property of The Oak Designs Co Ltd. All Copyright and Design Rights are reserved / registered and the drawing is issued on the condition that it is not copied or reproduced, retained by or disclosed to any unauthorised person, either wholly or in part, without the written consent of the designers.

29.09.2021 Rev01  
Clay Tile roof changed to slate.

**Oak Designs Co.**  
Unit 3, The Framing Yard,  
Spithurst Commercial Centre,  
Spithurst Road, Barcombe,  
East Sussex. BN8 5ED  
Tel: 01273 400411

Scale/s (A3)	Date
1:50 / 1:100	29.09.2021
Drawn by	Checked by
WB	
Co-ordinated by	Approved by

Client  
**Chris Hames**

Project  
Ingleby Nook  
Peppin Lane  
Fotherby  
  
LN11 0UW

Drawing Title  
Oak Framed Garage  
Approval Drawing

DRG NO: Hames C 01/01  
REV: 01