




**Stormproof Casement - French Casement - Vertical & Horizontal Sections.**

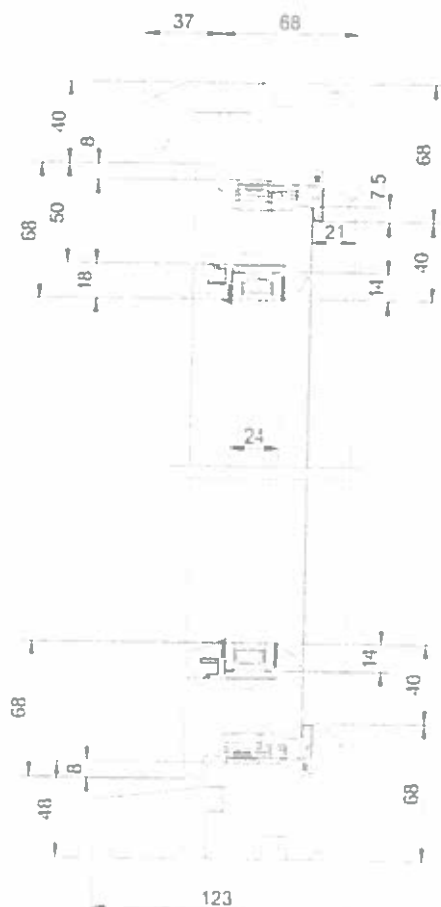

**Section AA**

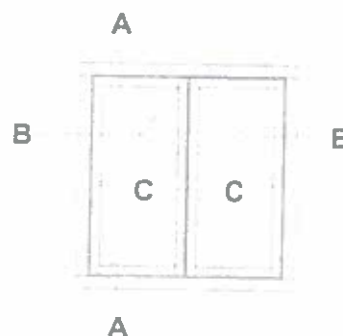

**Section BB**

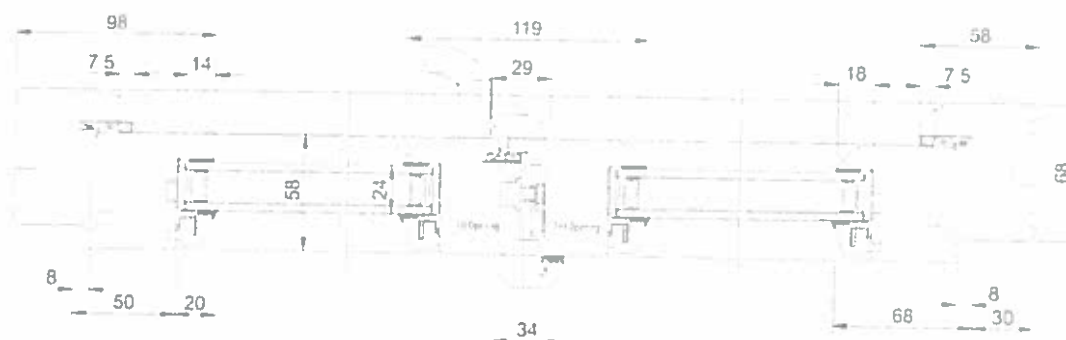

**Meeting Stiles CC**

(GA)755 Rev 1