


General Arrangement Drawings.

Stormproof Casement - Top Hung - Vertical & Horizontal Sections.

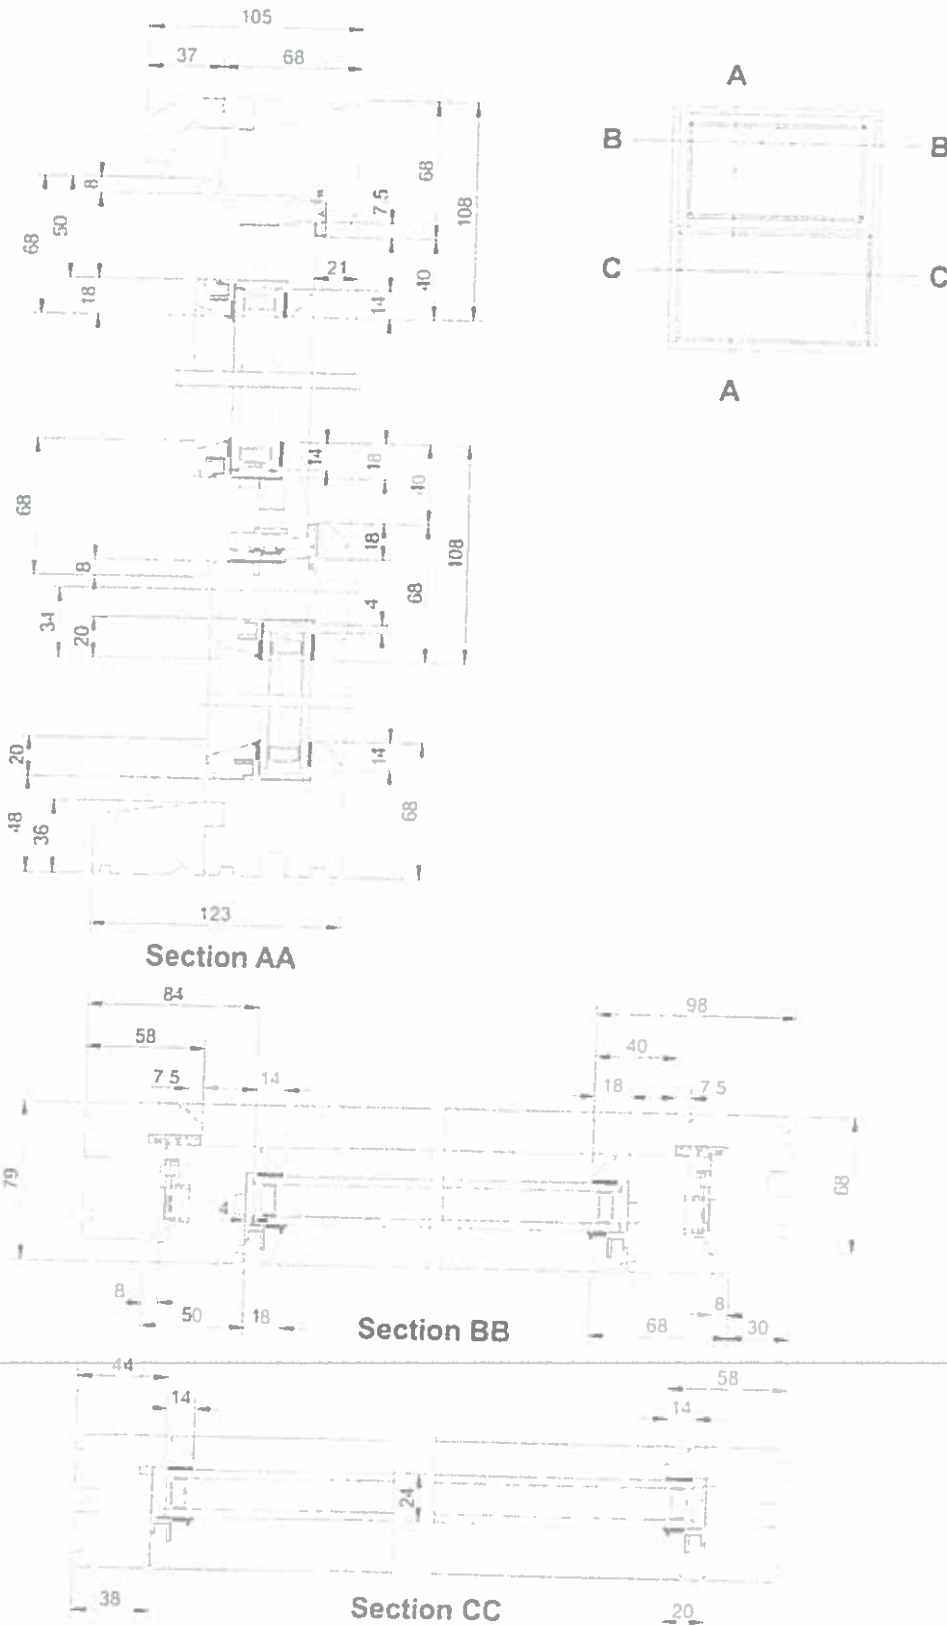

(GA/754 Rev. )