



Stormproof Casement - Side Hung - Fire Escape Layouts.

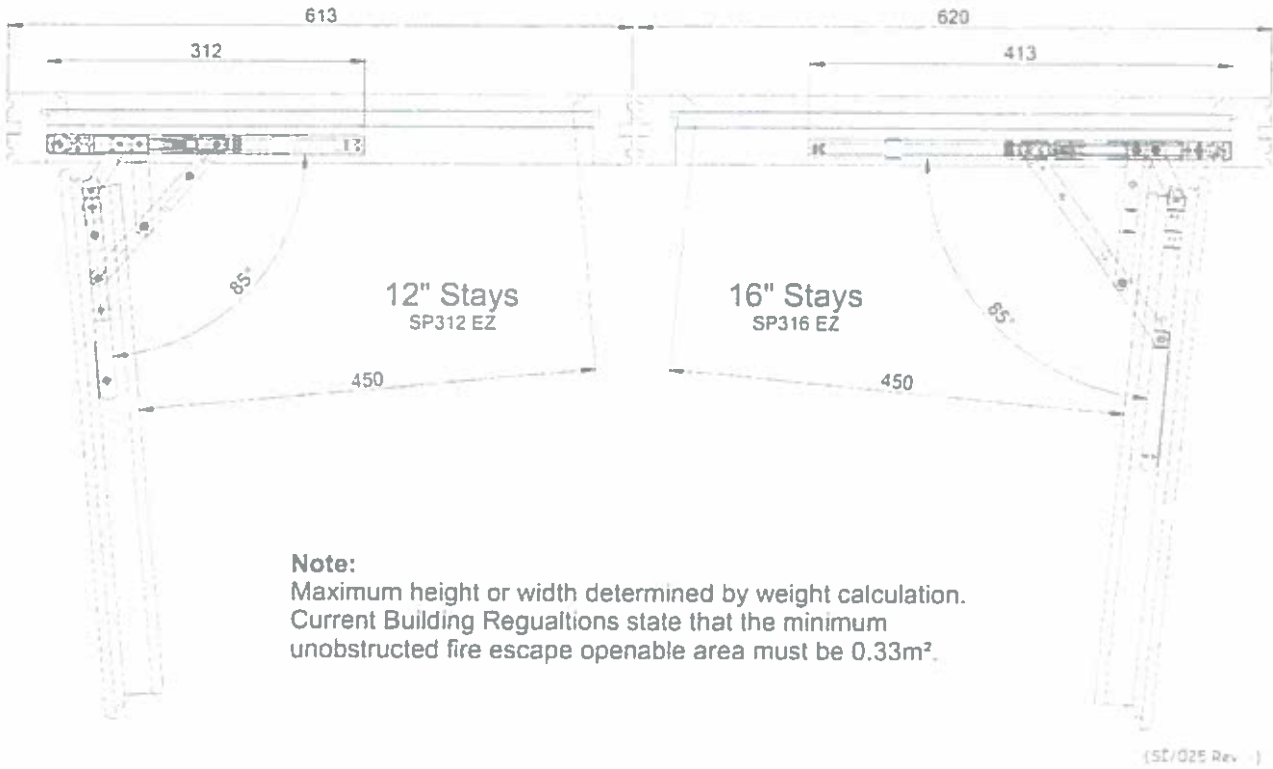

Cottage Plant-On Bar Detail.

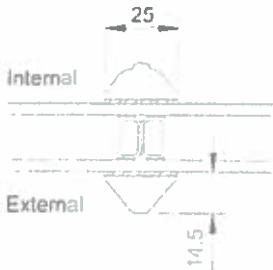

Gas Vent Detail.

