


NOTES
 The copyright of this drawing and design is from TNM and must not be copied or reproduced without written consent.
 All dimensions to be checked and verified on site via a responsible contractor prior to commencement of any works.
 This drawing to be read in conjunction with the specification and other drawings. Do not scale to ascertain dimensions.

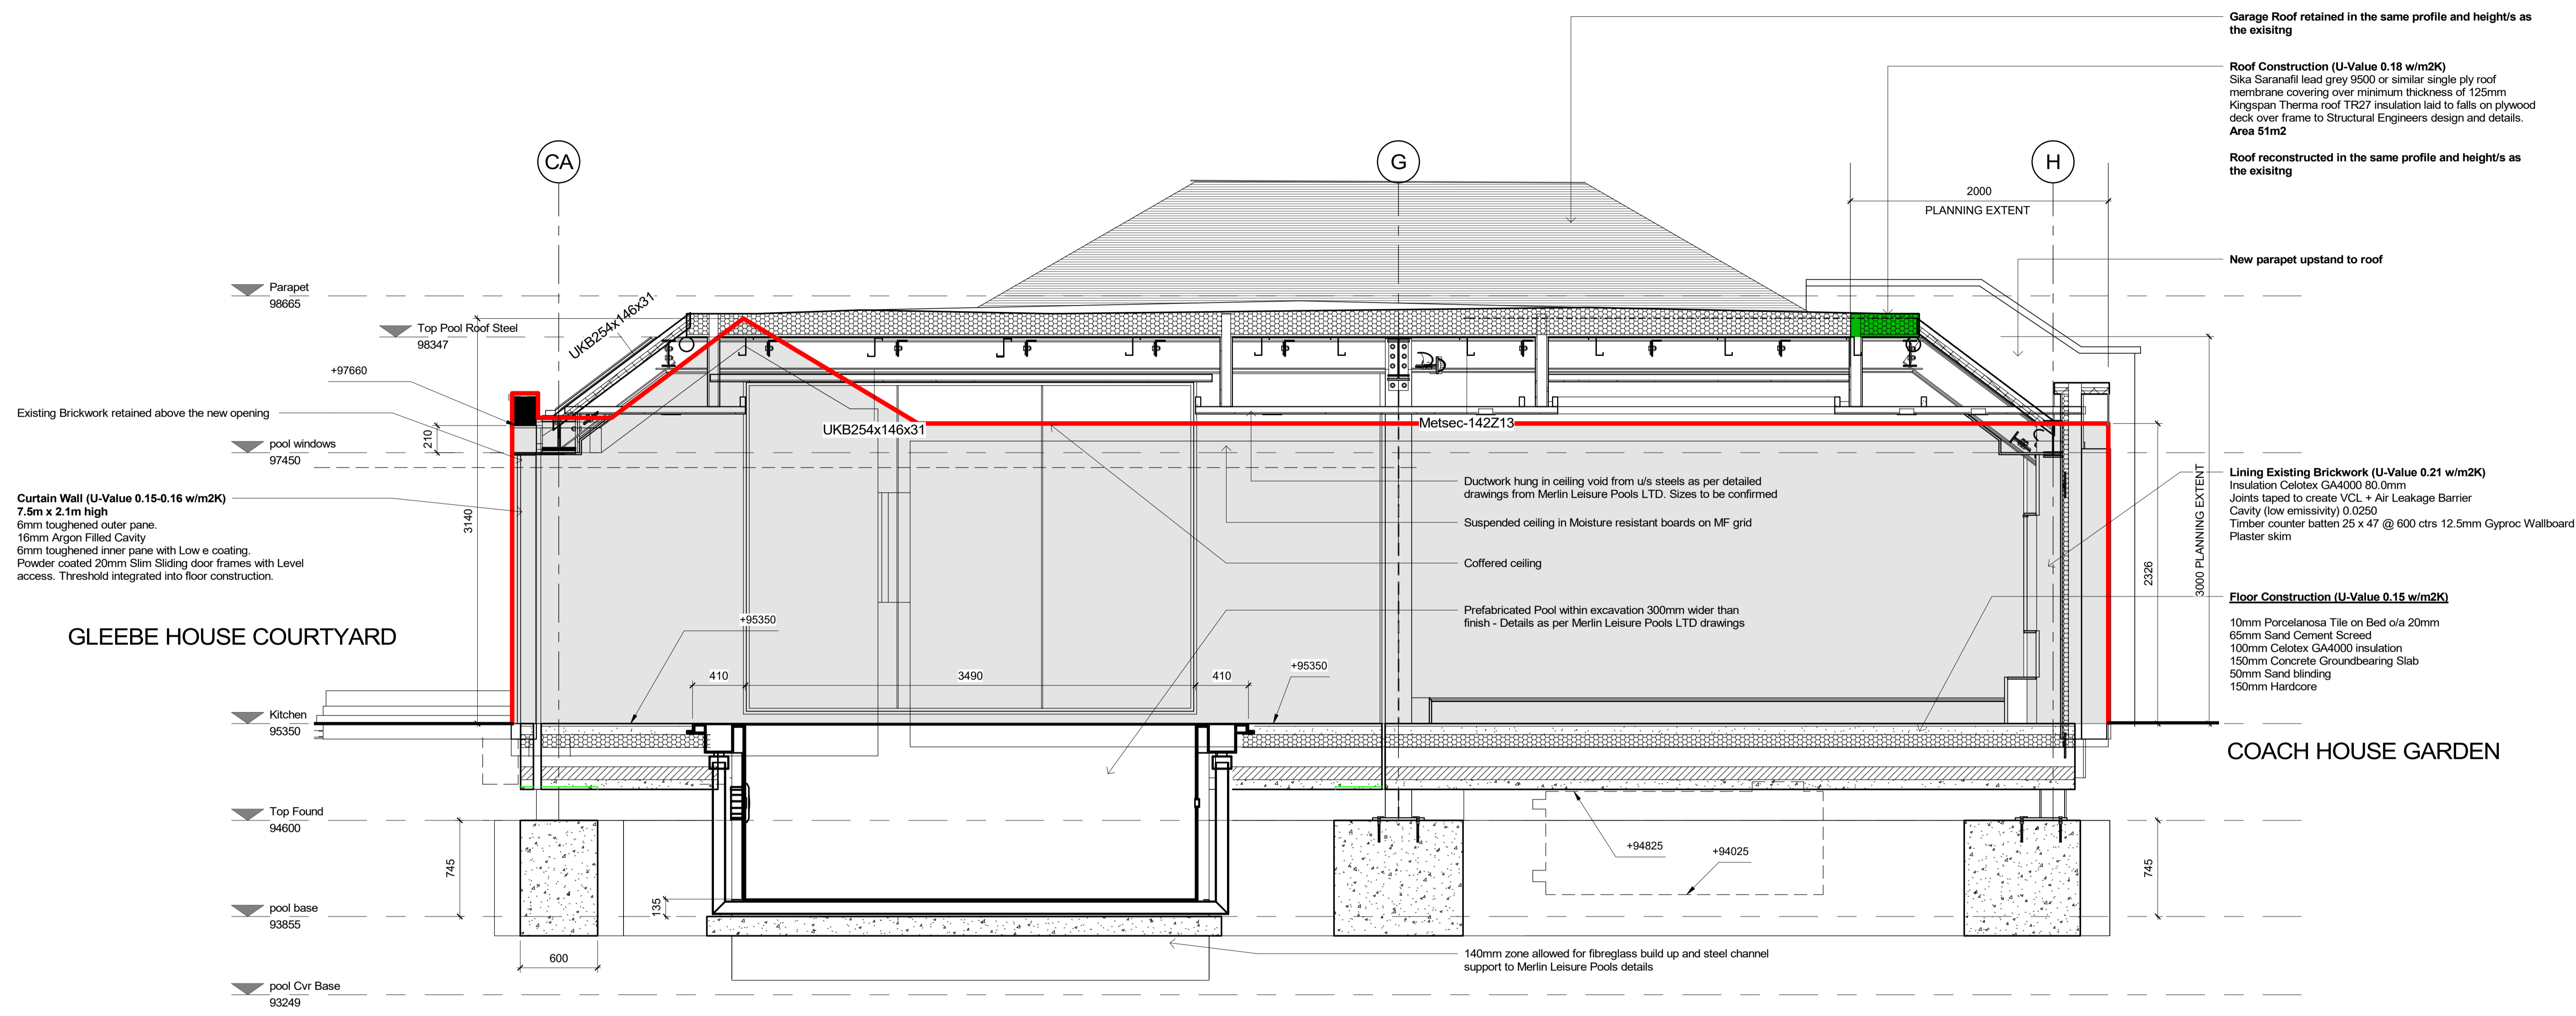

Short Pool Section with Previous Overlay
 1 : 25

Rev	Detail of Change	Alt.	Date/Check
NC		1 : 25	A1
TR			

CLIENT NAME	Mr & Mrs Brangwin
PROJECT NAME	Proposed Alterations to Glebe House, Thorpe Constantine B79 0LL
DRAWING NUMBER	06(ML)11
STAGE	PLANNING



Kings House & Cloisters
 Kings House
 St. Johns Square
 Wolverhampton
 WV2 4DT
 (01902) 907970