


NOTES
 The copyright of this drawing and design is from TNM and must not be copied or reproduced without written consent.
 All dimensions to be checked and verified on site via a responsible contractor prior to commencement of any works.
 This drawing to be read in conjunction with the specification and other drawings. Do not scale to ascertain dimensions.

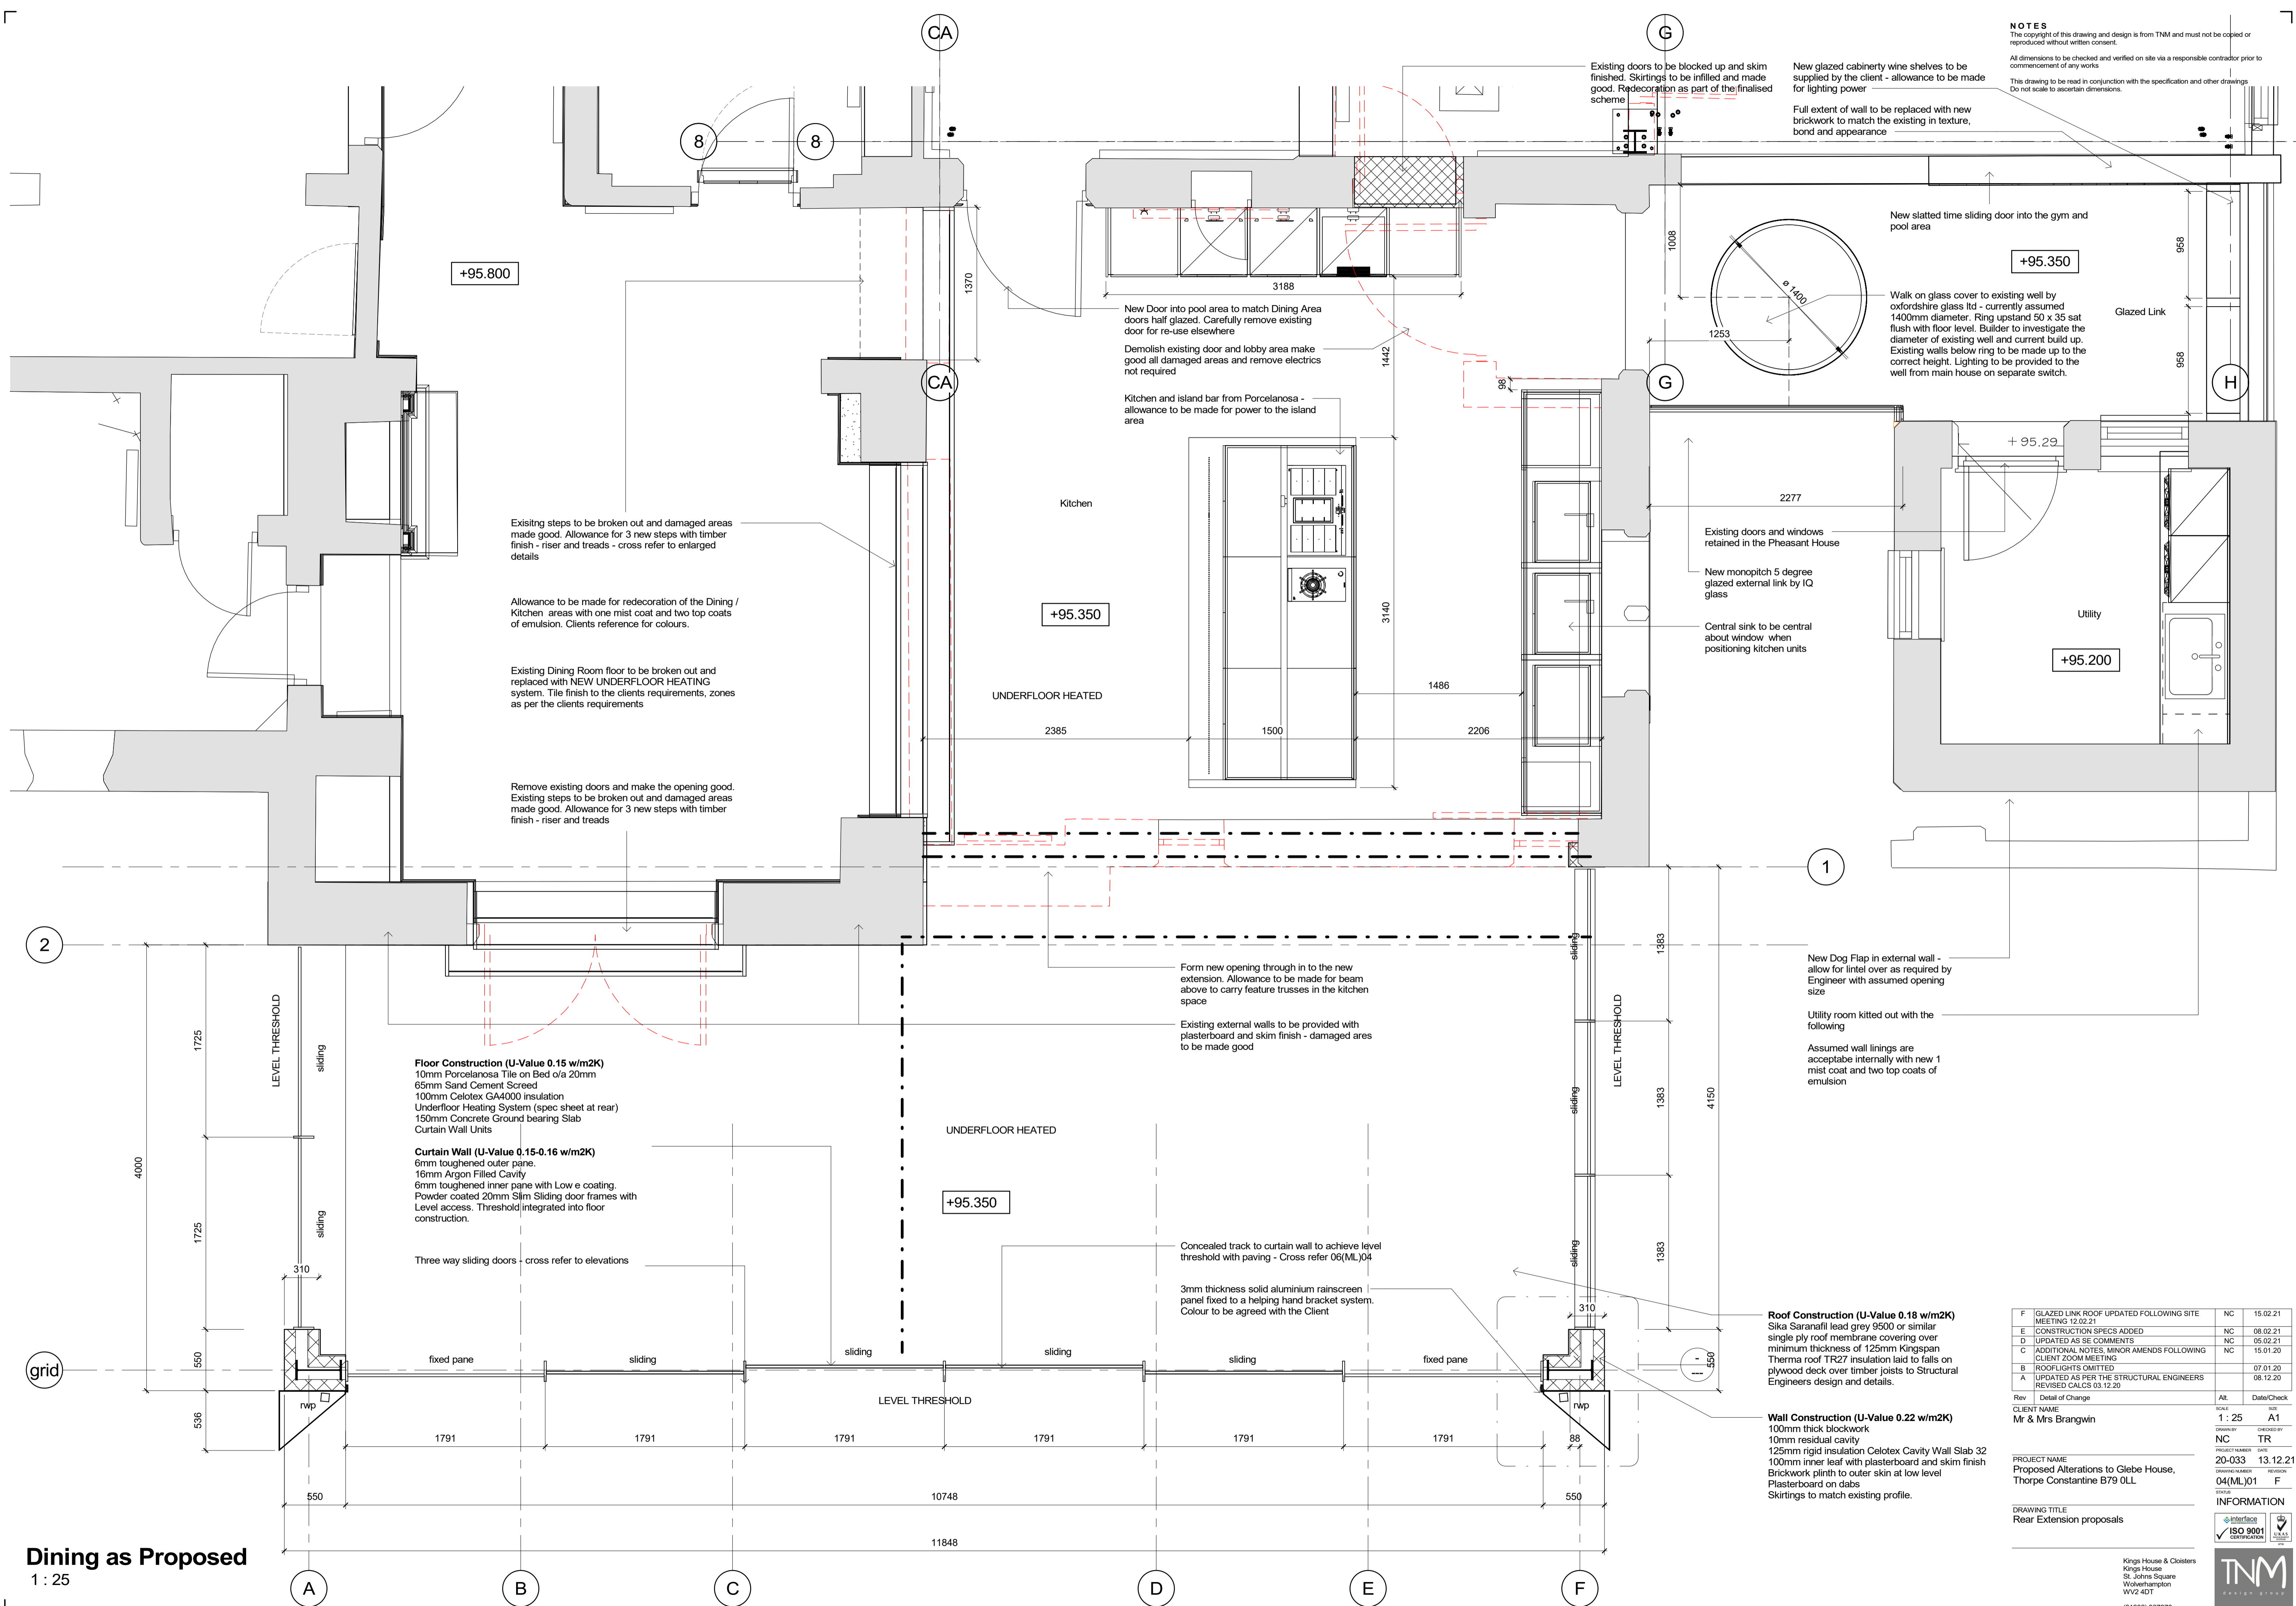

Dining as Proposed
 1 : 25

Floor Construction (U-Value 0.15 w/m2K)
 10mm Porcelanosa Tile on Bed o/a 20mm
 65mm Sand Cement Screed
 100mm Celotex GA4000 insulation
 Underfloor Heating System (spec sheet at rear)
 150mm Concrete Ground bearing Slab
 Curtain Wall Units

Curtain Wall (U-Value 0.15-0.16 w/m2K)
 6mm toughened outer pane.
 16mm Argon Filled Cavity
 6mm toughened inner pane with Low e coating.
 Powder coated 20mm Slim Sliding door frames with Level access. Threshold integrated into floor construction.

Three way sliding doors - cross refer to elevations

Roof Construction (U-Value 0.18 w/m2K)
 Sika Saranafil lead grey 9500 or similar
 single ply roof membrane covering over
 minimum thickness of 125mm Kingspan
 Therma roof TR27 insulation laid to falls on
 plywood deck over timber joists to Structural
 Engineers design and details.

Wall Construction (U-Value 0.22 w/m2K)
 100mm thick blockwork
 10mm residual cavity
 125mm rigid insulation Celotex Cavity Wall Slab 32
 100mm inner leaf with plasterboard and skim finish
 Brickwork plinth to outer skin at low level
 Plasterboard on dabs
 Skirtings to match existing profile.

F	GLAZED LINK ROOF UPDATED FOLLOWING SITE MEETING 12.02.21	NC	15.02.21
E	CONSTRUCTION SPECS ADDED	NC	08.02.21
D	UPDATED AS SE COMMENTS	NC	05.02.21
C	ADDITIONAL NOTES, MINOR AMENDS FOLLOWING CLIENT ZOOM MEETING	NC	15.01.20
B	ROOFLIGHTS OMITTED		07.01.20
A	UPDATED AS PER THE STRUCTURAL ENGINEERS REVISED CALC'S 03.12.20		08.12.20

Rev	Detail of Change	Alt.	Date/Check
Client Name	Mr & Mrs Brangwin	Scale	1 : 25
Drawn by	NC	Checked by	TR
Project Name	Proposed Alterations to Glebe House, Thorpe Constantine B79 0LL	Project Number	20-033
Drawing Number	04(ML)01	Revision	F
Style	INFORMATION		