


This copy has been made by or with the authority of Midlothian Council pursuant to Section 47 of the Designs and Patents Act 1988. Unless that Act provides a relevant exception to copyright, the copy must not be copied without the prior permission of the copyright owner.



EAST (JOHN STREET) ELEVATION

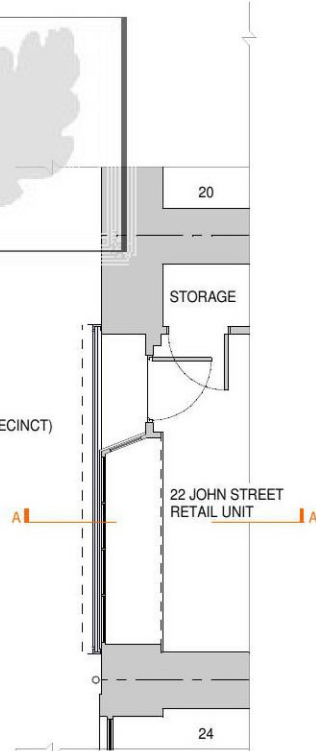

GROUND FLOOR PLAN (PART)




PROPOSED EAST (JOHN STREET) ELEVATION 1:100 SCALE

0 1 2 3 4 5 metres



Proposed external metal roller shutter  
New signage to be fixed both on & above roller mechanism casing

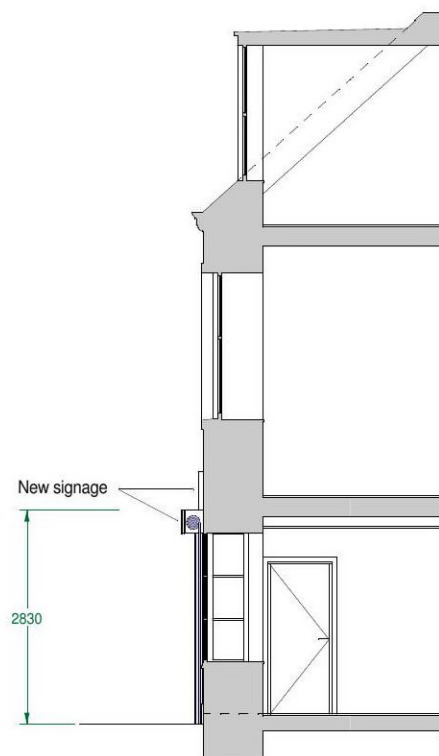


PROPOSED SECTION A-A (PART)

Ordnance Survey (c) Crown Copyright 2021. All rights reserved. Licence number 100022432



LOCATION PLAN 1:1250 SCALE

0 10 20 30 40 50 metres

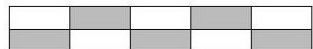

VIEWS FROM JOHN STREET



PREVIOUS METAL GRILL SHUTTERS

suffix	revision	date	28/12/21
NAME	MR STUART		
ADDRESS	YING PENG PODIATRY 22 JOHN STREET PENICUIK EH26 8AB		
job title	EXTERNAL SHUTTER INSTALLATION		
drawing	PLAN, LOCATION PLAN, SECTION & ELEVATIONS		
774	drg. no.	1	
scale (at A3)	date	drawn	checked
1/			
FWA			
FRED WALKER ASSOCIATES ARCHITECTS 19 BIGGAR ROAD SILVERBURN PENICUIK MIDLOTHIAN EH26 9LQ TEL / FAX : 01968 672588 INFO@FREDWALKERASSOCIATES.CO.UK			