


This drawing is the property of Stephen Craven Building Design Limited.
 Copyright is reserved and the drawing is issued on condition that it is not copied wholly or in part without the consent in writing of Stephen Craven Building Design Limited.
 Dimensions should not be scaled. All dimensions to be checked on site by the contractor before commencement of the relevant part of the work.

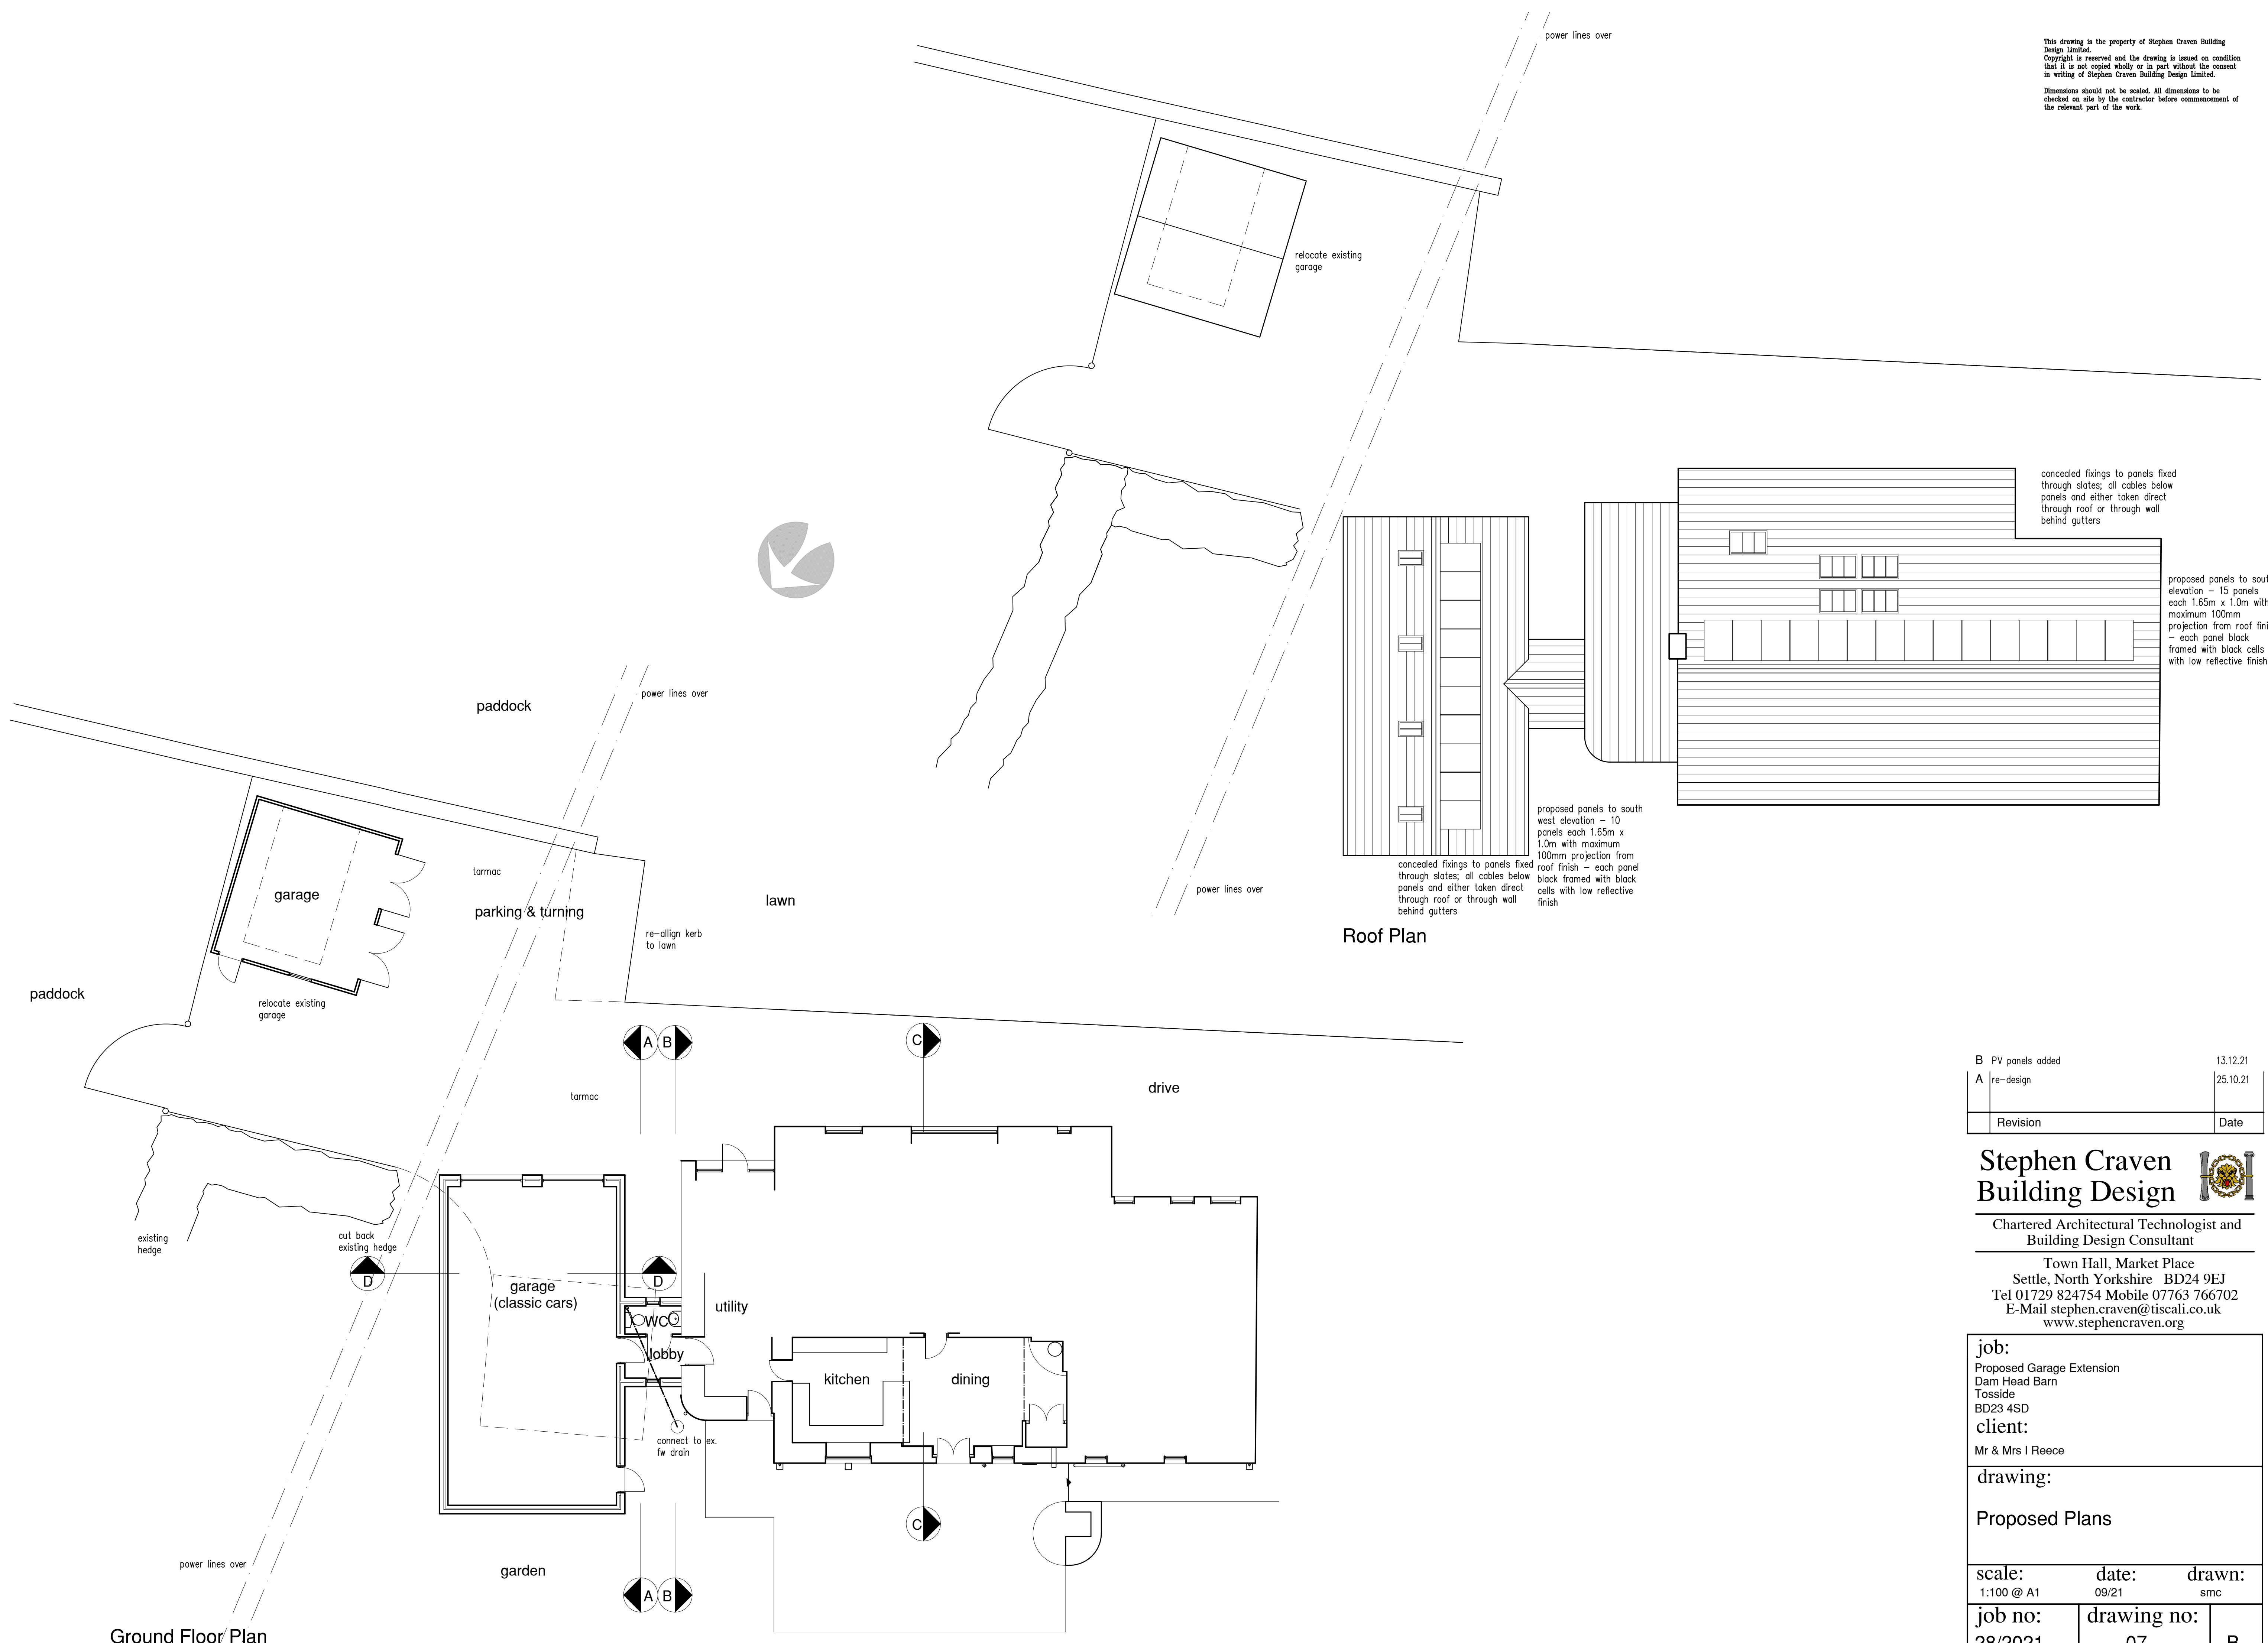

B	PV panels added	13.12.21
A	re-design	25.10.21
	Revision	Date

Stephen Craven Building Design

Chartered Architectural Technologist and Building Design Consultant
 Town Hall, Market Place
 Settle, North Yorkshire BD24 9EJ
 Tel 01729 824754 Mobile 07763 766702
 E-Mail stephen.craven@tiscali.co.uk
 www.stephencraven.org

job: Proposed Garage Extension Dam Head Barn Tosside BD23 4SD		
client: Mr & Mrs I Reece		
drawing: Proposed Plans		
scale: 1:100 @ A1	date: 09/21	drawn: smc
job no: 28/2021	drawing no: 07	B