


COURTLANDS DRIVE

GROUND FLOOR PLAN


Rev	Date	Initial	Notes

PROJECT NAME / LOCATION:
66 COURTLANDS DRIVE, EWELL, EPSOM, KT19 0AL

DRAWING TITLE:
EXISTING FLOOR PLANS

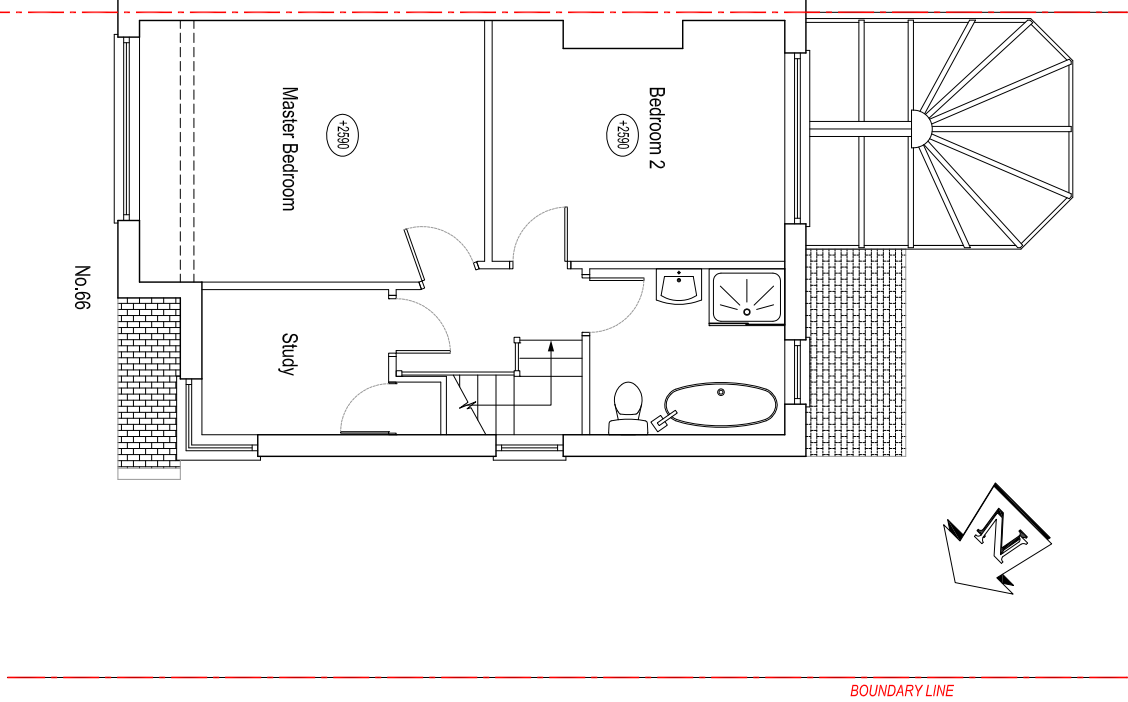

FIRST FLOOR PLAN

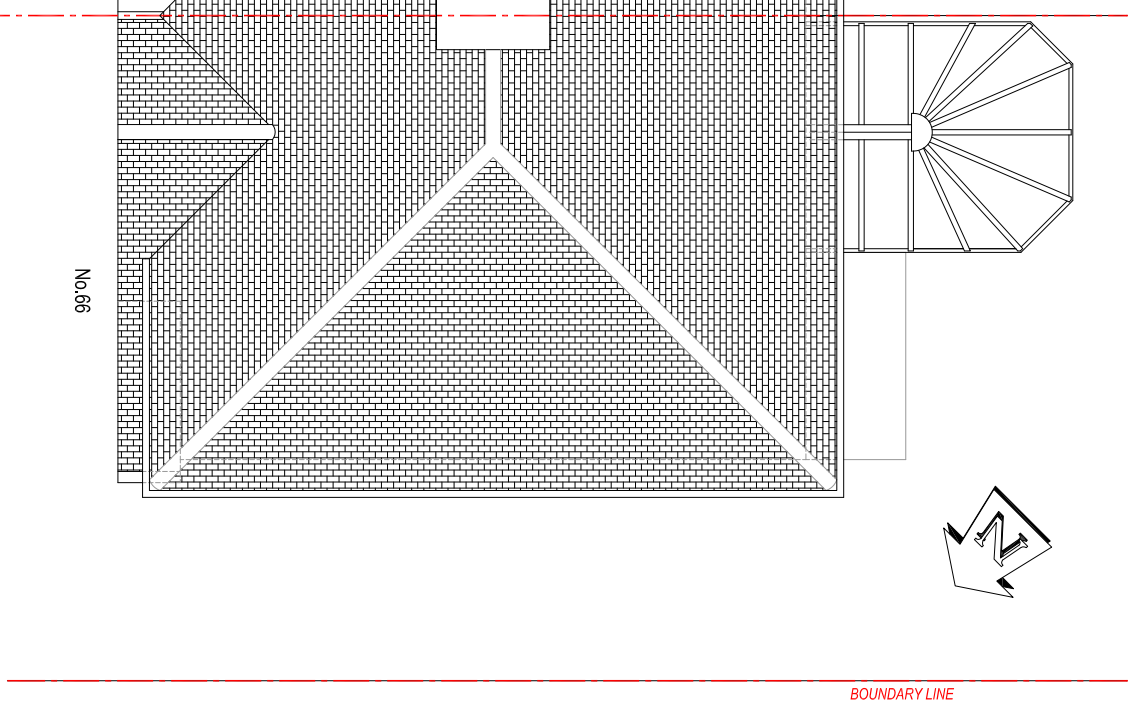

ROOF PLAN



© The copyright of this drawing is vested with Simon Mascarenhas and must not be copied or reproduced without consent.
DO NOT SCALE. Figure dimensions only to be taken from the drawing.
All dimensions are in millimetres and shall be rounded up to the nearest millimetre.
No part of this drawing shall be used for any purpose other than that for which it was prepared without the prior written consent of the author.
prior to any manufacture or construction work.

PROJECT REFERENCE	DRAWING NUMBER
0025	203

DATE
May 2021



SIMON S. MASCARENHAS
37 Broadland Avenue, Worcester Park, Surrey, United Kingdom, KT4 7SN
Tel: +44(0)20805099 Email: simon@simonarchitect.com