



## 10905

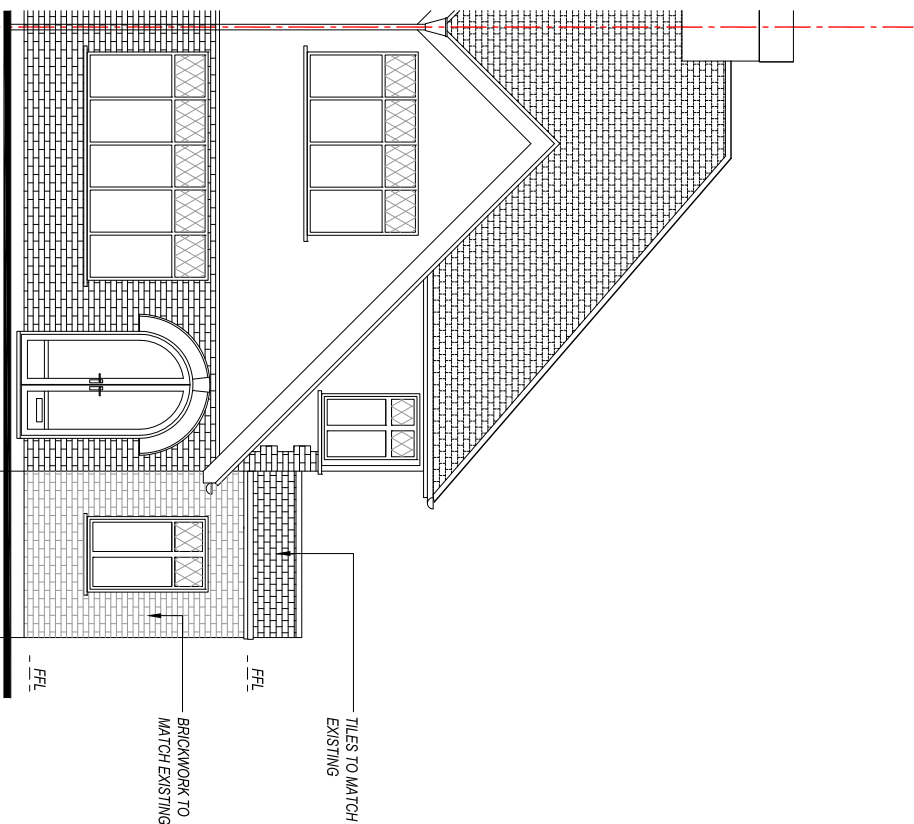

## 2200

## PLANNING ISSUE

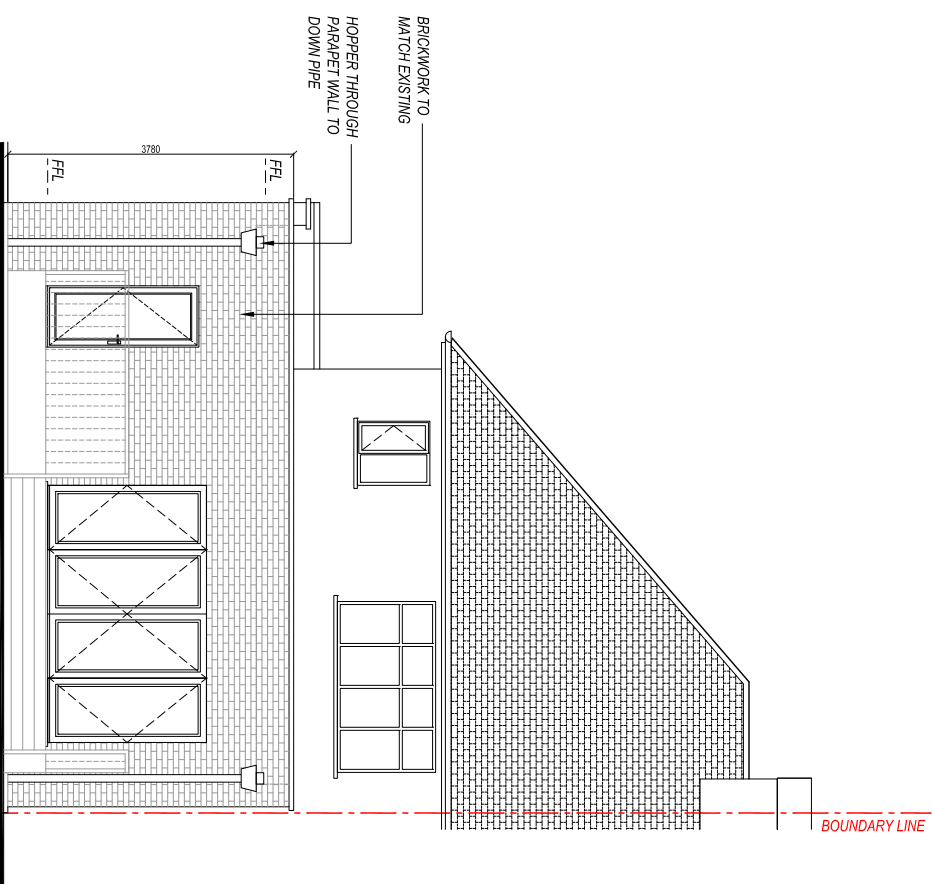

**WZJ**



Rev	Date	Initial	Notes	Chk
-----	------	---------	-------	-----

PROJECT NAME / LOCATION:  
66 COURLANDS DRIVE, EWELL, EPSOM, KT19 0AL

**DRAWING TITLE:**

**DRAWING TITLE:**  
**PROPOSED ELEVATIONS**

DRAWN

WS

## PROJECT REFERENCE

PROJECT  
0025

PAPER SIZE SCALE

A3 1:100

DRAWING NUMBER


302 DRAWI

Date \_\_\_\_\_

MAY 2021

Revisor

Revision

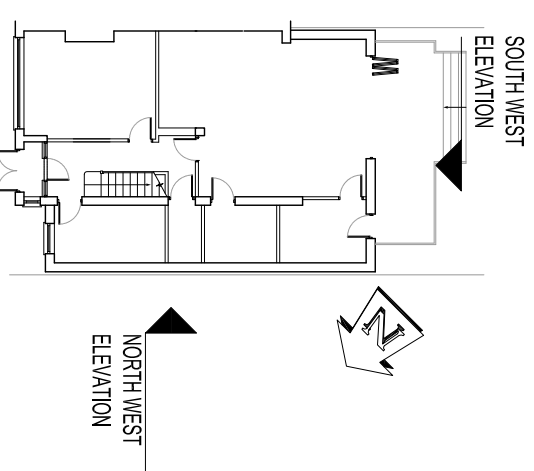

**KEY PLAN**