

**Notes**  
Do not scale from drawing unless for planning purposes.  
All dimensions to be checked on site.  
All levels to be checked on site.  
All setting out must be checked on site.  
This drawing is copyright WhitemanDesign.  
This drawing must not be used onsite unless 'Issued for Construction'.

Rev	Date	Description
0		

**Project**  
17 St Martins Avenue, Epsom

**Client**  
Ms Charlotte

**Date**  
14/10/20

**Scale**  
1 : 100 at A3  
1 : 50 at A1

**Drawing Title**  
Existing Lower Ground Floor Plan


Drawn	Checked	Approved

**Drawing Status**  
For Information

Project	View	Drawing No.	Rev
17299	P	010	

7C West Street  
Ewell, KT17 1UZ  
Telephone  
+44 (0)7792337613

lee@whitemanarchitects.com  
www.whitemanarchitects.com

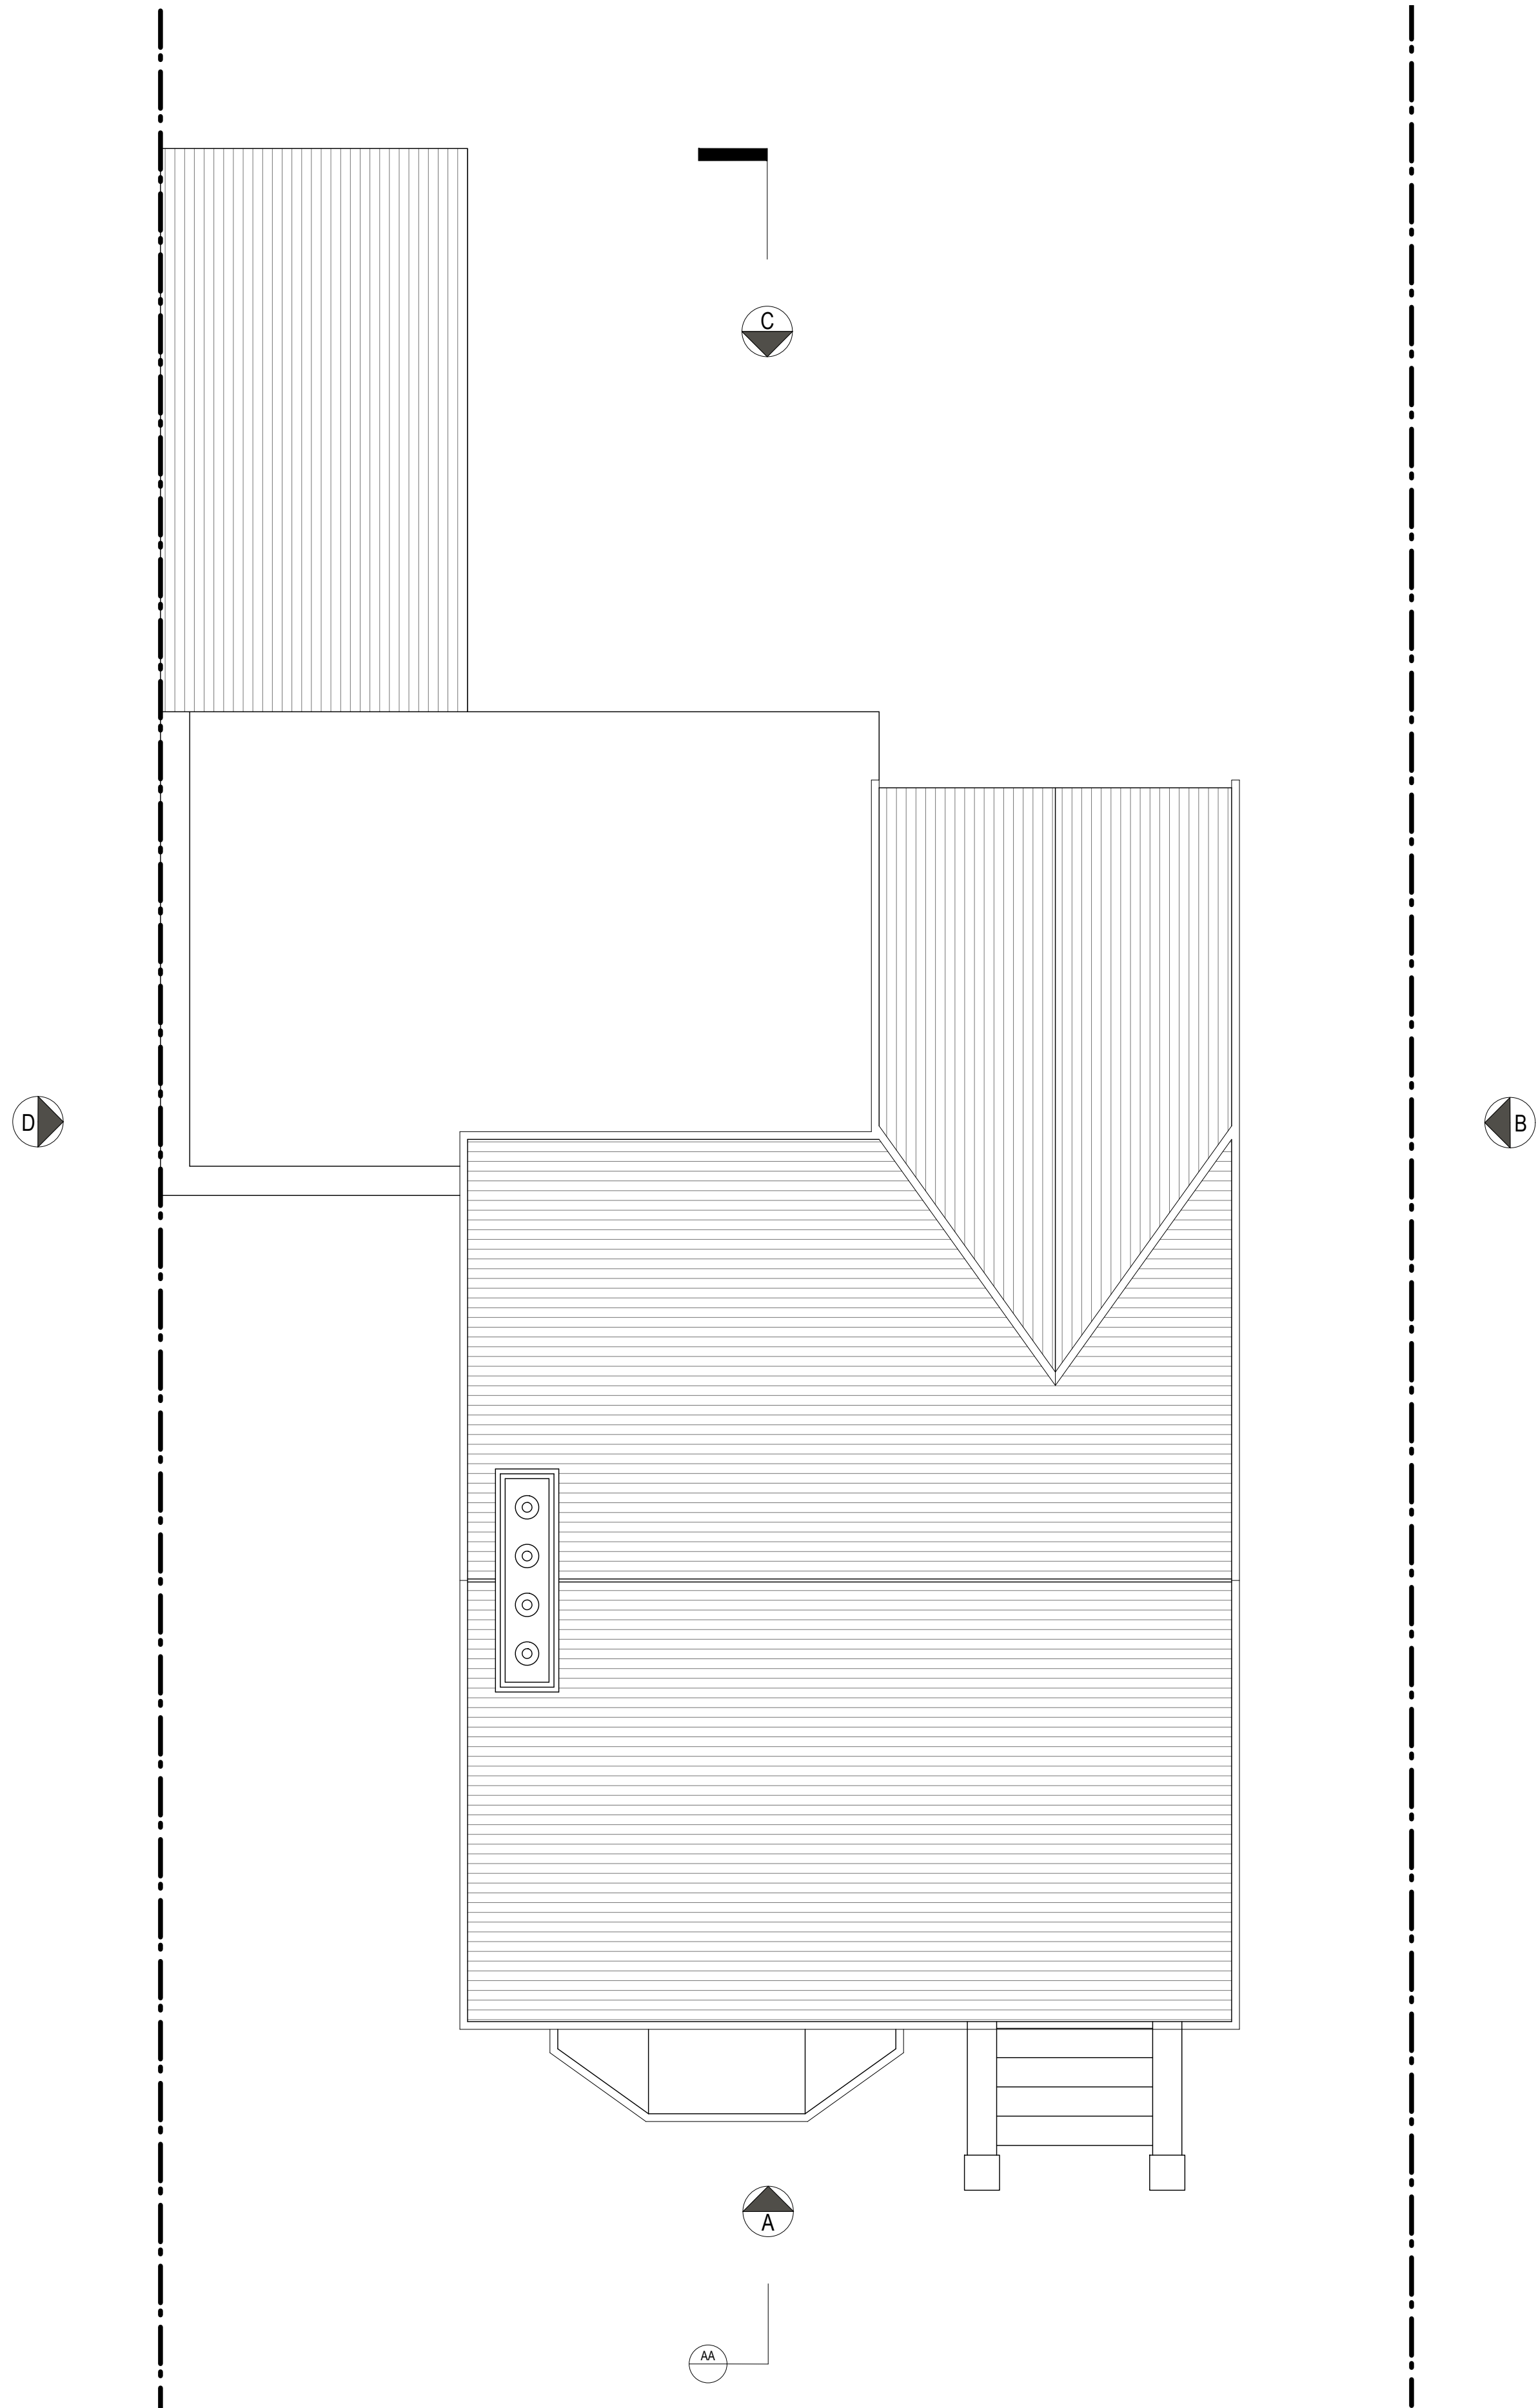

**Notes**  
Do not scale from drawing unless for planning purposes.  
All dimensions to be checked on site.  
All levels to be checked on site.  
All setting out must be checked on site.  
This drawing is copyright WhitemanDesign.  
This drawing must not be used onsite unless 'Issued for Construction'.

Rev	Date	Description			
0	1	2	3	4	5M

**Project**  
17 St Martins Avenue, Epsom

**Client**  
Ms Charlotte

**Date**  
14/10/20

**Scale**  
1 : 100 at A3  
1 : 50 at A1

**Drawing Title**  
Existing Roof Plan

Drawn	Checked	Approved

**Drawing Status**  
For Information

Project	View	Drawing No.	Rev
17299	P	012	


7C West Street  
Ewell, KT17 1UZ  
Telephone  
+44 (0)7792337613

lee@whitemanarchitects.com  
www.whitemanarchitects.com

**Notes**  
Do not scale from drawing unless for planning purposes.  
All dimensions to be checked on site.  
All levels to be checked on site.  
All setting out must be checked on site.  
This drawing is copyright WhitemanDesign.  
This drawing must not be used onsite unless 'Issued for Construction'.



EXISTING FRONT ELEVATION

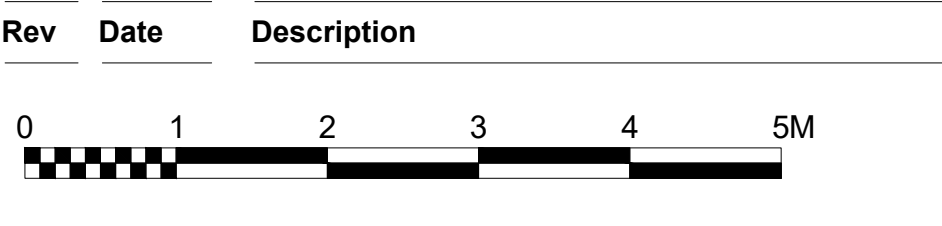

**Project**  
17 St Martins Avenue, Epsom

**Client**  
Ms Charlotte

**Date**  
14/10/20

**Scale**  
1 : 100 at A3  
1 : 50 at A1

**Drawing Title**  
Existing Front Elevation

**Drawn** **Checked** **Approved**

**Drawing Status**  
For Information

Project	View	Drawing No.	Rev
17299	E	013	

7C West Street  
Ewell, KT17 1UZ  
Telephone  
+44 (0)7792337613

lee@whitemanarchitects.com  
www.whitemanarchitects.com

WhitemanArchitects

**Notes**  
Do not scale from drawing unless for planning purposes.  
All dimensions to be checked on site.  
All levels to be checked on site.  
All setting out must be checked on site.  
This drawing is copyright WhitemanDesign.  
This drawing must not be used onsite unless 'Issued for Construction'.



EXISTING SIDE ELEVATION

Rev	Date	Description
<div><div></div><div>012345M</div></div>		

<b>Project</b> 17 St Martins Avenue, Epsom	
<b>Client</b> Ms Charlotte	
<b>Date</b> 14/10/20	<b>Scale</b> 1 : 100 at A3 1 : 50 at A1

<b>Drawing Title</b> Existing Side Elevation
---

<b>Drawn</b>	<b>Checked</b>	<b>Approved</b>
--------------	----------------	-----------------

<b>Drawing Status</b> For Information			
--	--	--	--

Project	View	Drawing No.	Rev
17299	E	014	

7C West Street  
Ewell, KT17 1UZ  
Telephone  
+44 (0)7792337613

lee@whitemanarchitects.com  
www.whitemanarchitects.com

**Notes**  
Do not scale from drawing unless for planning purposes.  
All dimensions to be checked on site.  
All levels to be checked on site.  
All setting out must be checked on site.  
This drawing is copyright WhitemanDesign.  
This drawing must not be used onsite unless 'Issued for Construction'.



EXISTING REAR ELEVATION

Rev	Date	Description			
0	1	2	3	4	5M

Project	
17 St Martins Avenue, Epsom	
Client	
Ms Charlotte	
Date	Scale
14/10/20	1 : 100 at A3 1 : 50 at A1

Drawing Title	Existing Rear Elevation
---------------	-------------------------

Drawn	Checked	Approved
-------	---------	----------


Drawing Status	For Information
----------------	-----------------

Project	View	Drawing No.	Rev
17299	E	014	

7C West Street  
Ewell, KT17 1UZ  
Telephone  
+44 (0)7792337613

lee@whitemanarchitects.com  
www.whitemanarchitects.com

**Notes**  
Do not scale from drawing unless for planning purposes.  
All dimensions to be checked on site.  
All levels to be checked on site.  
All setting out must be checked on site.  
This drawing is copyright WhitemanDesign.  
This drawing must not be used onsite unless 'Issued for Construction'.

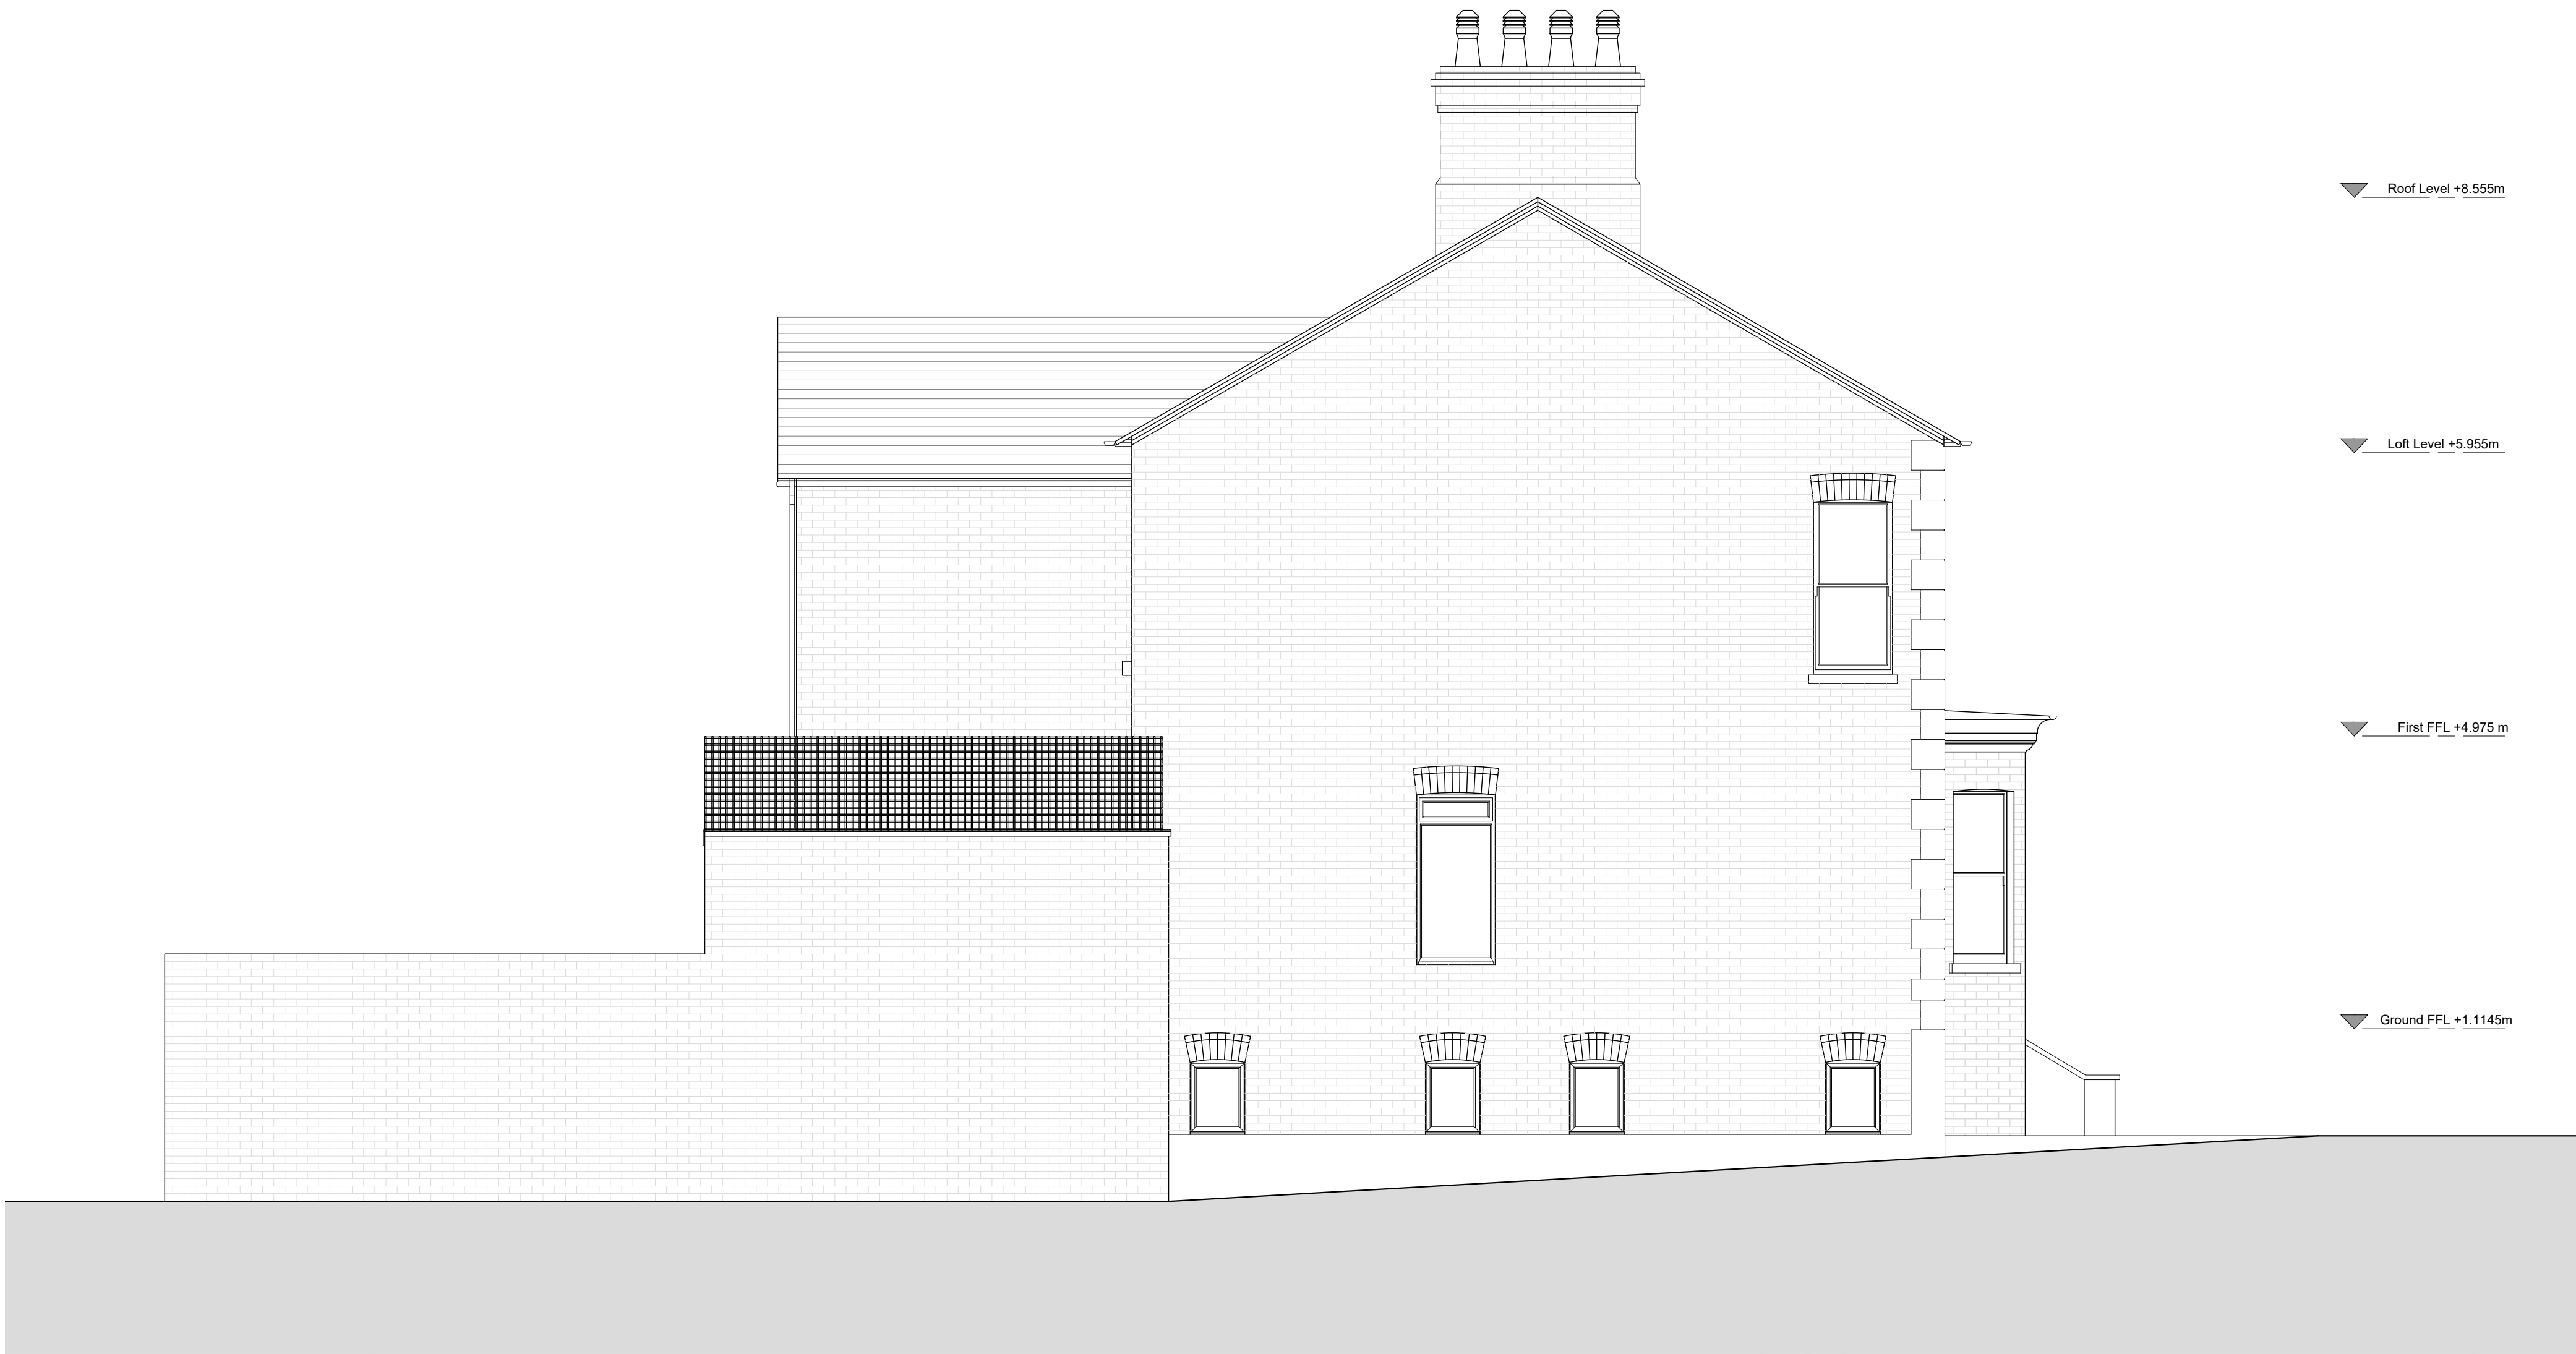

Rev	Date	Description
0	1	2
3	4	5M

Project	
17 St Martins Avenue, Epsom	
Client	
Ms Charlotte	
Date	Scale
14/10/20	1 : 100 at A3
	1 : 50 at A1

Drawing Title	
Existing Side Elevation	

Drawn	Checked	Approved
-------	---------	----------

Drawing Status			
For Information			

Project	View	Drawing No.	Rev
17299	E	016	

7C West Street  
Ewell, KT17 1UZ  
Telephone  
+44 (0)7792337613

lee@whitemanarchitects.com  
www.whitemanarchitects.com

WhitemanArchitects