


SITE LOCATION PLAN
1:1250



BLOCK PLAN
1:500

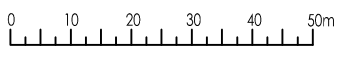

All dimensions must be checked on site. Any dimensional discrepancies discovered must be reported to Plan to Build before proceeding.

The contractor is responsible for all temporary works and the stability of the new and existing building whilst the works are proceeding. The contractor must ensure that adequate risk assessments and safety measures have been taken.

This drawing is copyright © and may not be reproduced without permission.

CDM Regulations 2007 and Party Wall etc. Act 1996:
Plan to Build engaged as designer only and does not accept any liability for failure of duties under these statutes to be carried out where applicable.

Revisions		
No.	Description	Date

CLIENT

Mr & Mrs Howard

SITE LOCATION

9 Westcott Way
Cheam
SM2 7JW

JOB DESCRIPTION

single storey ext/internal alts

DRAWING TITLE

Site Location and Block Plans

Scale	Date	Drawn	Checked
varies @ A3	OCT 21	CJH	



07889 463906
caroline@plan-to-build.co.uk

Drawing Number 100