

- Notes:**
1. All dimensions are in millimetres unless stated otherwise. All levels are in millimetres unless stated otherwise.
 2. The areas illustrated on this drawing is the proposed site layout which will be subject to change following design development.
 3. This drawing should be read in conjunction with all relevant drawings (Architectural and Engineering).
 4. This drawing is provided to illustrate the surfacing materials for the site. All other features illustrated are indicative only and the respective drawing should be consulted if discrepancies occur.
 5. For further details of the proposed surfacing please see landscape specifications / drawings. If any discrepancies occur between these drawings and the proposed surfacing please see landscape specifications / drawings.
 6. This drawing must be read in conjunction with Construction Details Drawings which illustrates construction build-ups for the proposed pavements.

LEGEND

	Proposed Building
	Landscaped / Planted Areas
	Stone Mastic Asphalt
	Asphalt Concrete

--	--	--	--

P2	13/12/21	Updated Layout	PA
Rev	Issue Date	Description	App

FOR INFORMATION

Status

Client

Erirgal Contracts

Project

Blackpool Norbreck Road

Drawing

Proposed Layout - Surfacing

Scale

1:200 @ A1




Contact Details
11, Montgomery House
478 Caldercraigh Road
Bellshill, BT5 8SQ
E: sales@mcadamdesign.co.uk
T: 028 9040 2000
www.mcadamdesign.co.uk

Drawn	ER	Checked	JS	Approved	PA
Date	16/09/2021	Date	16/09/2021	Date	16/09/2021

Project Number	E2333	Drawing Number	C-1300	Revision	S4-P2
----------------	-------	----------------	--------	----------	-------

All dimensions are in millimetres. Figure dimensions to be taken in preference to scale dimensions. Dimensions to be checked on site. © 2021 McAdam Design Ltd.

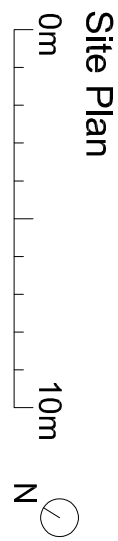

16 x 2 parking spaces