

Bathorn

The Pool Company

CUSTOMER: SCP/UK/West Sussex

REF: #FZ185777

PO#: FZ185442

LNR SQFT: 538

CVR SQFT:


PERIM: 98'5"


DRAWING#: 2021-LLP-46192

DATE: 7/7/2021

SHEET: 1 OF 2

Drawing is for your files only.
No approval is required for
this drawing.

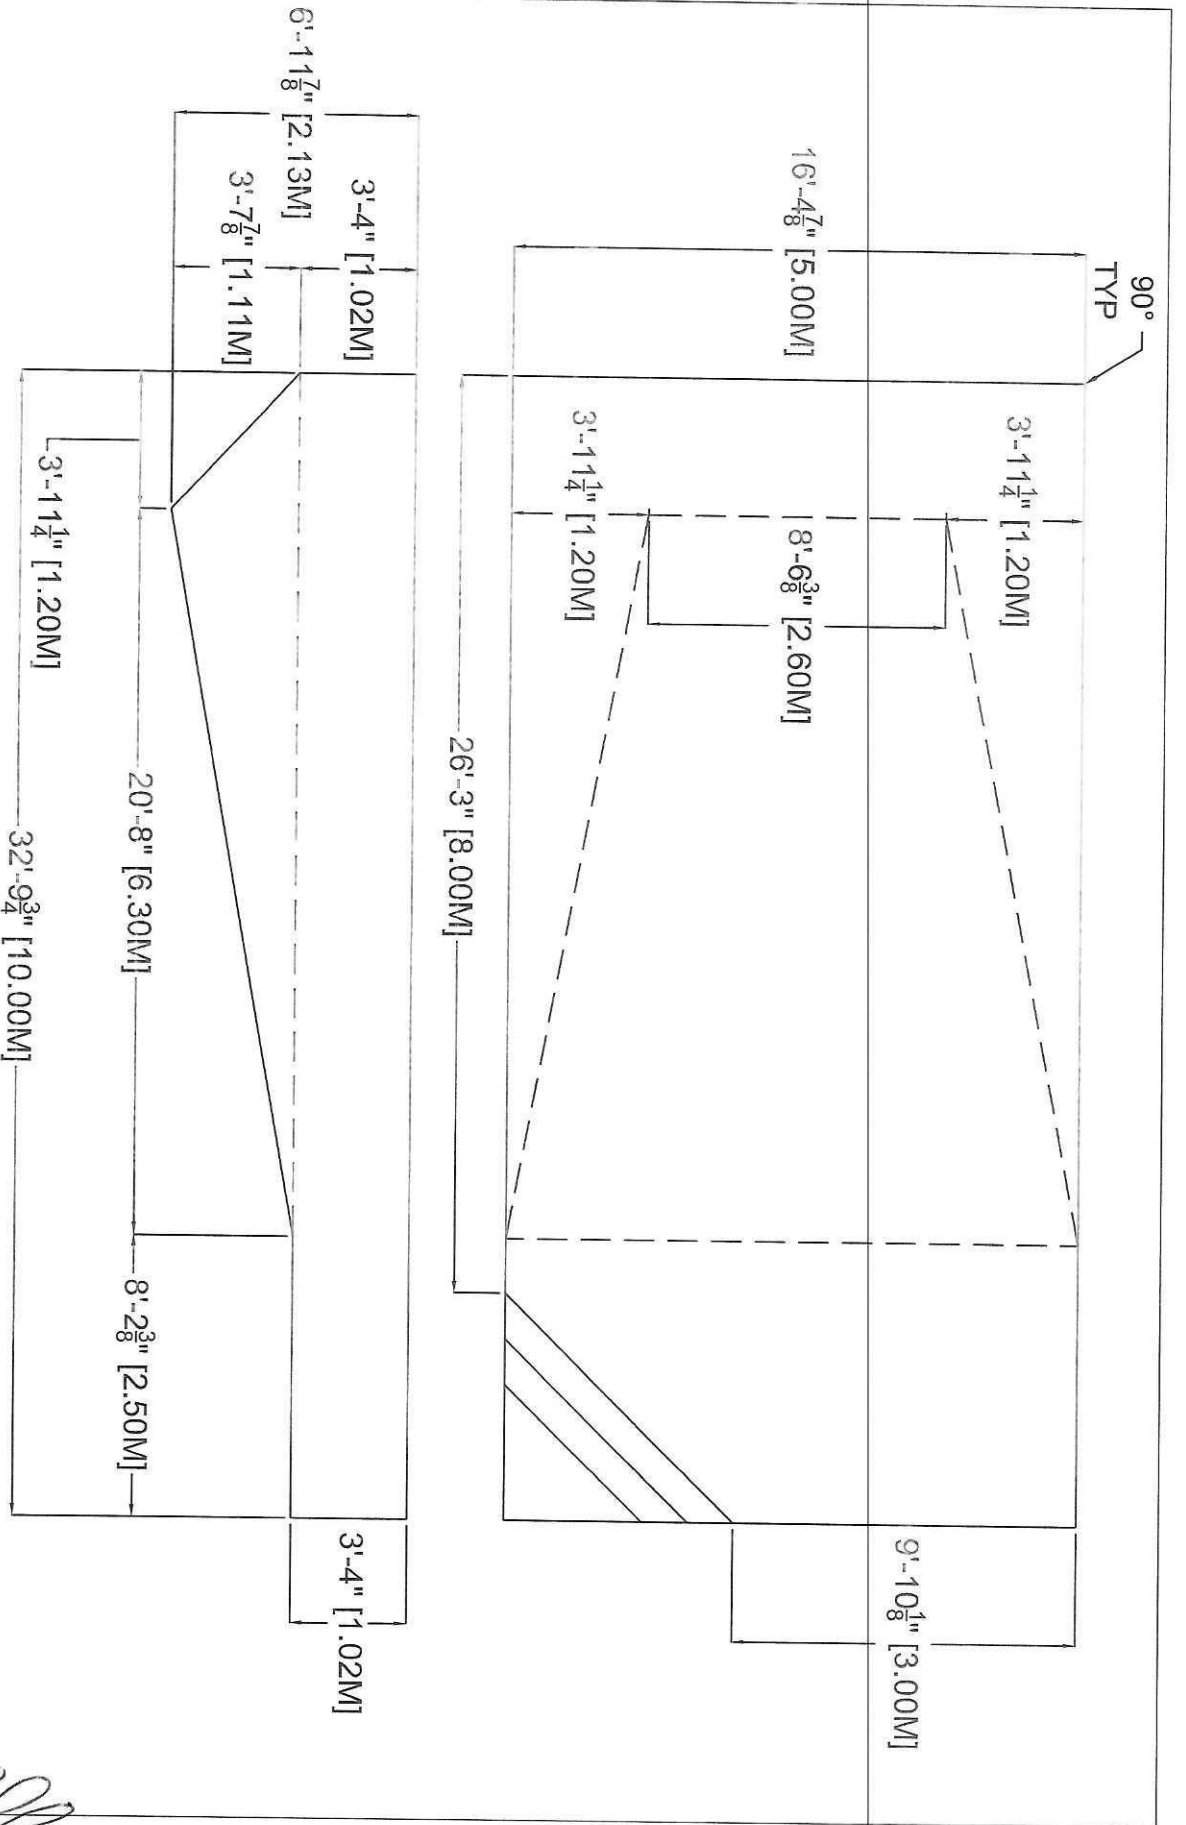

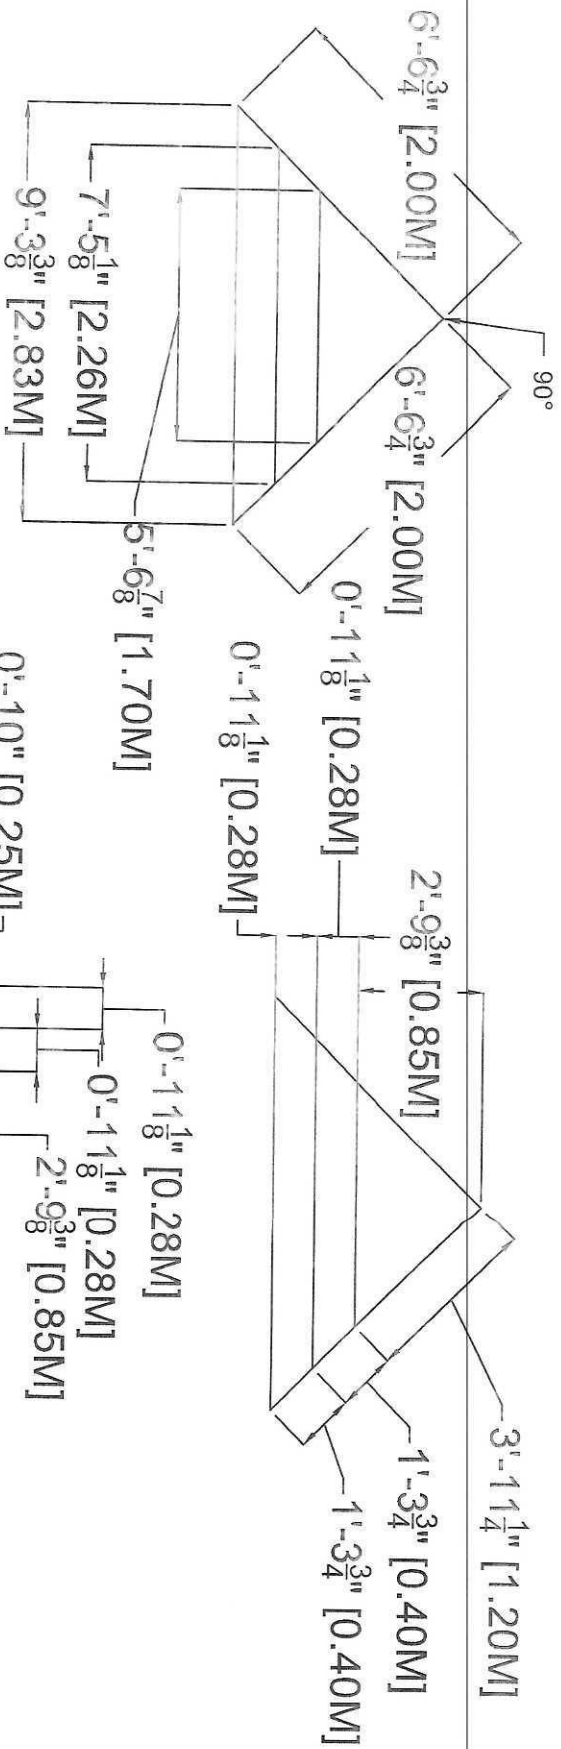Bathorn

The Pool Company

CUSTOMER: SCP/JJK/West Sussex

REF: #FZ185777

PO#: FZ185442

LNR SQFT: 538

CVR SQFT:

PERIM: 985"

DRAWING#: 2021-LLP-46192

DATE: 7/7/2021

SHEET: 2 OF 2

Drawing is for your files only.
No approval is required for
this drawing.