


CLIENT _____
 STRUCTURAL ENGINEER _____
 SERVICES ENGINEER _____
 CONSULTANT _____

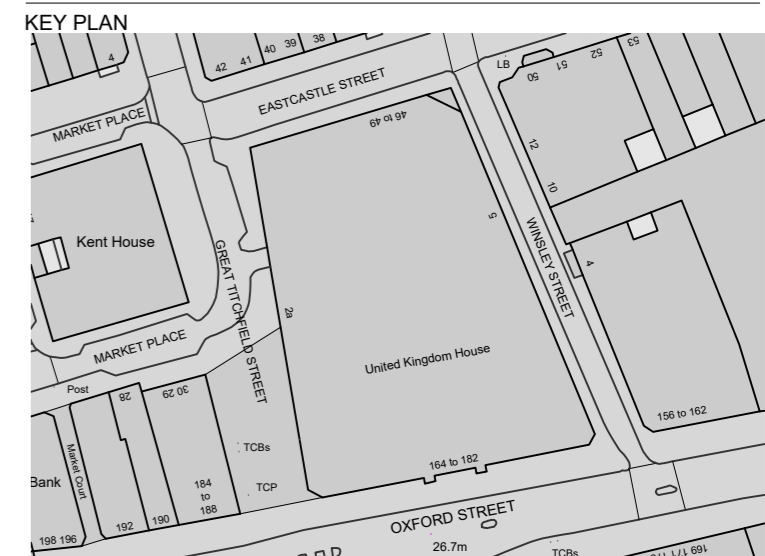

NOTES:
 DO NOT SCALE. FIGURED DIMENSIONS ONLY TO BE TAKEN FROM THIS DRAWING. CHECK DIMENSIONS ON SITE AND REPORT DISCREPANCIES TO THE ARCHITECT.

THIS DRAWING IS PROTECTED BY COPYRIGHT.
 ALL AREAS HAVE BEEN MEASURED FROM CURRENT DRAWINGS. THEY MAY VARY BECAUSE OF (EG) SURVEY, DESIGN DEVELOPMENT, CONSTRUCTION TOLERANCES, STATUTORY REQUIREMENTS OR RE-DEFINITION OF THE AREAS TO BE MEASURED.

P1	01.12.21	First Issue	AJH	GJ
Rev.	Date	Comment	Drawn	Checked

Issue Purpose
PRELIMINARY

tp bennett


One America Street London SE1 0NE | +44 (0)20 2408 2000 | www.tpennett.com

Project
UK House
 164-182 Oxford Street
 London, W1 1NN


Drawing Title
Window Types
 1st to 5th Floor Windows
 Sheet 1 of 2

Drawn	Date	Scale @ A2	Alt. Ref.
AJH	29.11.21	1:50	A11405

tp bennett Project No.	Drawing Number	Rev
UKH-TPB-DR-AR-01008	P1	

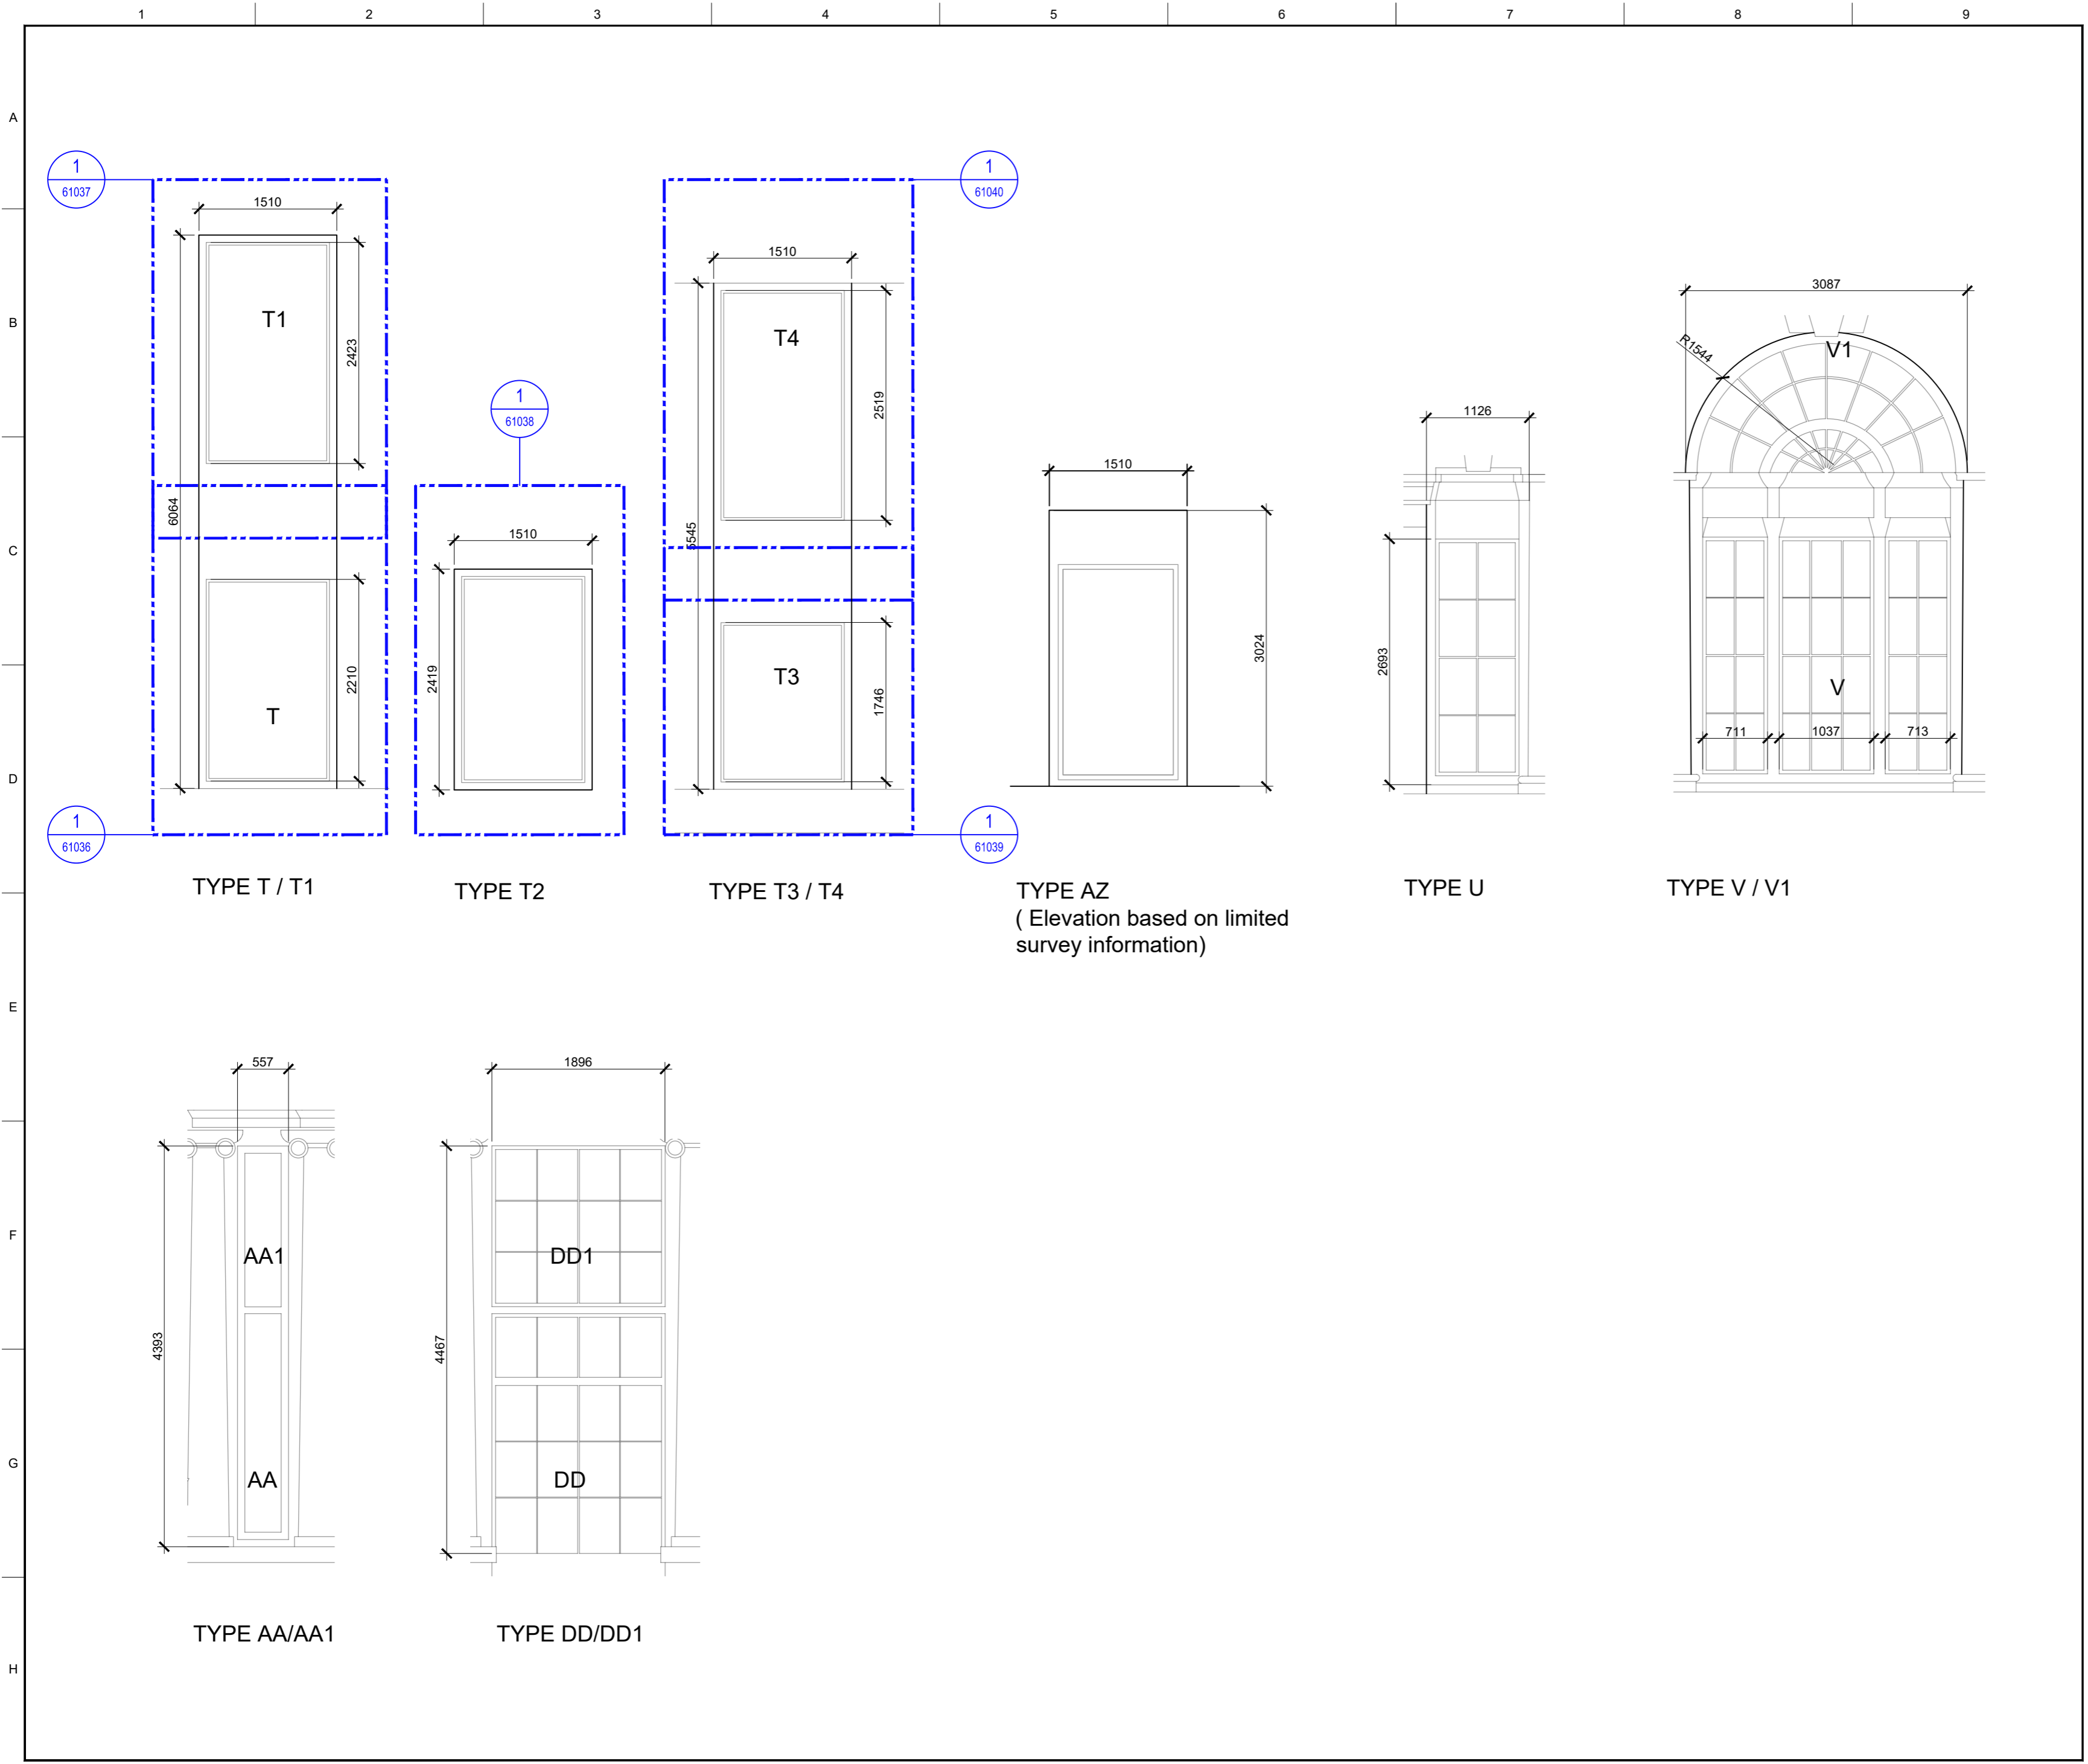

CLIENT _____
 STRUCTURAL ENGINEER _____
 SERVICES ENGINEER _____
 CONSULTANT _____

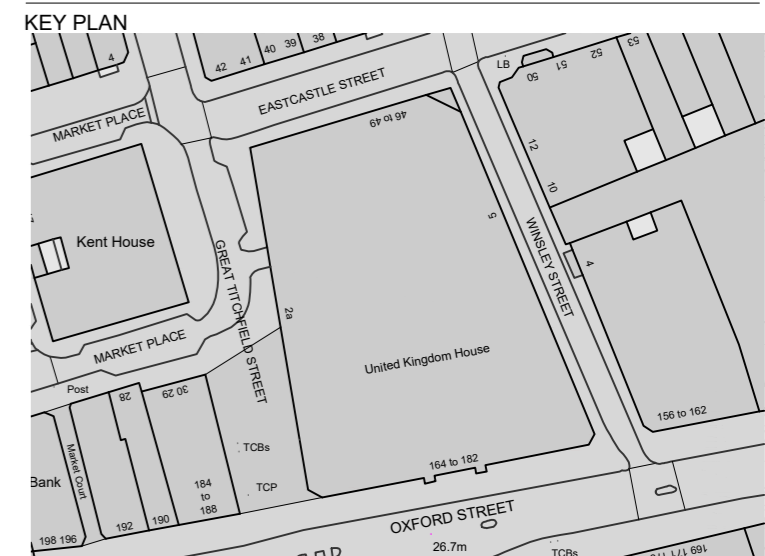

NOTES:
 DO NOT SCALE. FIGURED DIMENSIONS ONLY TO BE TAKEN FROM THIS DRAWING. CHECK DIMENSIONS ON SITE AND REPORT DISCREPANCIES TO THE ARCHITECT.
 THIS DRAWING IS PROTECTED BY COPYRIGHT.
 ALL AREAS HAVE BEEN MEASURED FROM CURRENT DRAWINGS. THEY MAY VARY BECAUSE OF (EG) SURVEY, DESIGN DEVELOPMENT, CONSTRUCTION TOLERANCES, STATUTORY REQUIREMENTS OR RE-DEFINITION OF THE AREAS TO BE MEASURED.

Rev.	Date	Comment	Drawn	Checked
P1	01.12.21	First Issue	AJH	GJ

Issue Purpose
PRELIMINARY

tp bennett

One America Street London SE1 0NE | +44 (0)20 2408 2000 | www.tpennett.com

Project
UK House
 164-182 Oxford Street
 London, W1 1NN

Drawing Title
Window Types
 1st to 5th Floor Windows
 Sheet 2 of 2

Drawn	Date	Scale @ A2	Alt. Ref.
AJH	29.1.21	1:50	A11405

tp bennett Project No.	Drawing Number	Rev
UKH-TPB-DR-AR-01009	P1	