

PROPOSED SHOPFRONT
1:100@A3

5 m

1	SHOPFRONT PAINTED
2	WINDOW AND DOOR FRAMES WOOD FINISH
3	HALO LIT FASCIA SIGN
4	EXTERNALLY ILLUMINATED PROJECTING HANGING SIGN
5	VINYL LETTERING ON WINDOW
6	DISPLAY OF ADDRESS NUMBER AND OPENING HOURS
7	REMOVAL OF ENTRANCE LAMPS
8	EXTERNAL PLANTERS
9	DISPLAY SCREEN IN SHOP WINDOW

	SHOPFRONT PAINTED WHITE (BENJAMIN MOORE - DOVE WING OC-18)
--	--

- HALO LIT FASCIA SIGN
- Reverse channel letters in satin black metal
 - Polycarbonate backing secured with clips and spacers
 - Halo lit with 3000K LED illumination, maximum 400cd/m²

Reformation



1648

203


51

25

- EXTERNALLY ILLUMINATED PROJECTING HANGING SIGN
- Projecting arm: round tube powder coated satin black
 - Connectors: powder coated satin black
 - Signage body: aluminium construction powder coated satin white
 - Lettering: laser cut acrylic painted satin black on both sides
 - Picture light attached to projecting arm on both sides
 - 3000K LED illumination, maximum 100cd/m²

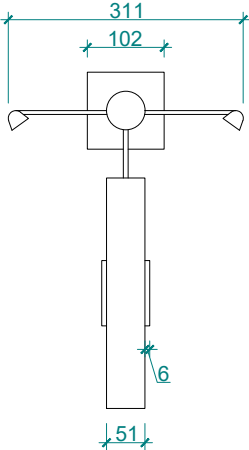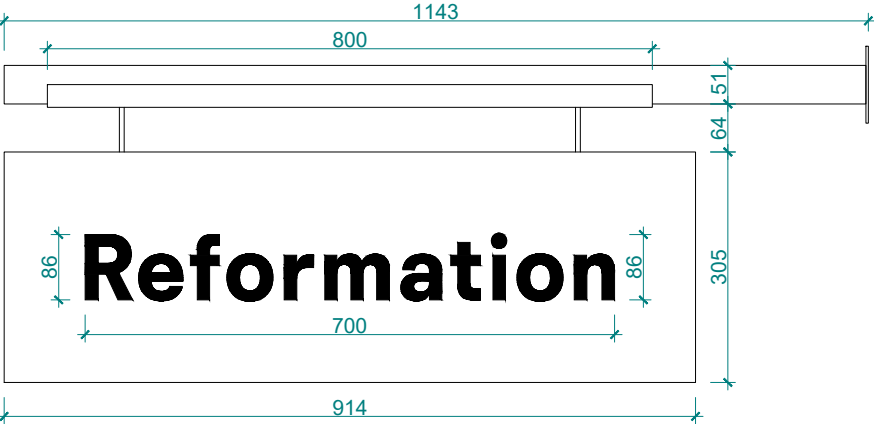

- VINYL LETTERING
- Matte white vinyl applied to glass surface

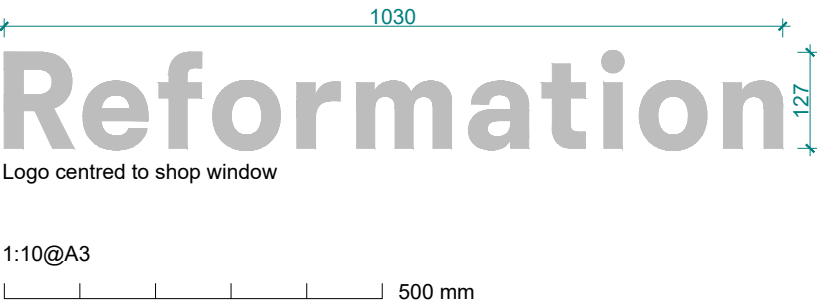

112

76

27

Address number on transom window

172

61

Mon-Sat 11-7

Sun 12-6

Opening hours on entrance door

PROJECT	REFORMATION		
TITLE	PROPOSED SHOPFRONT		
JOB NO.	2005	DATE	23/12/2021
SCALE	AS NOTED	DRWG NO.	2005-02-19