


Gransmoor

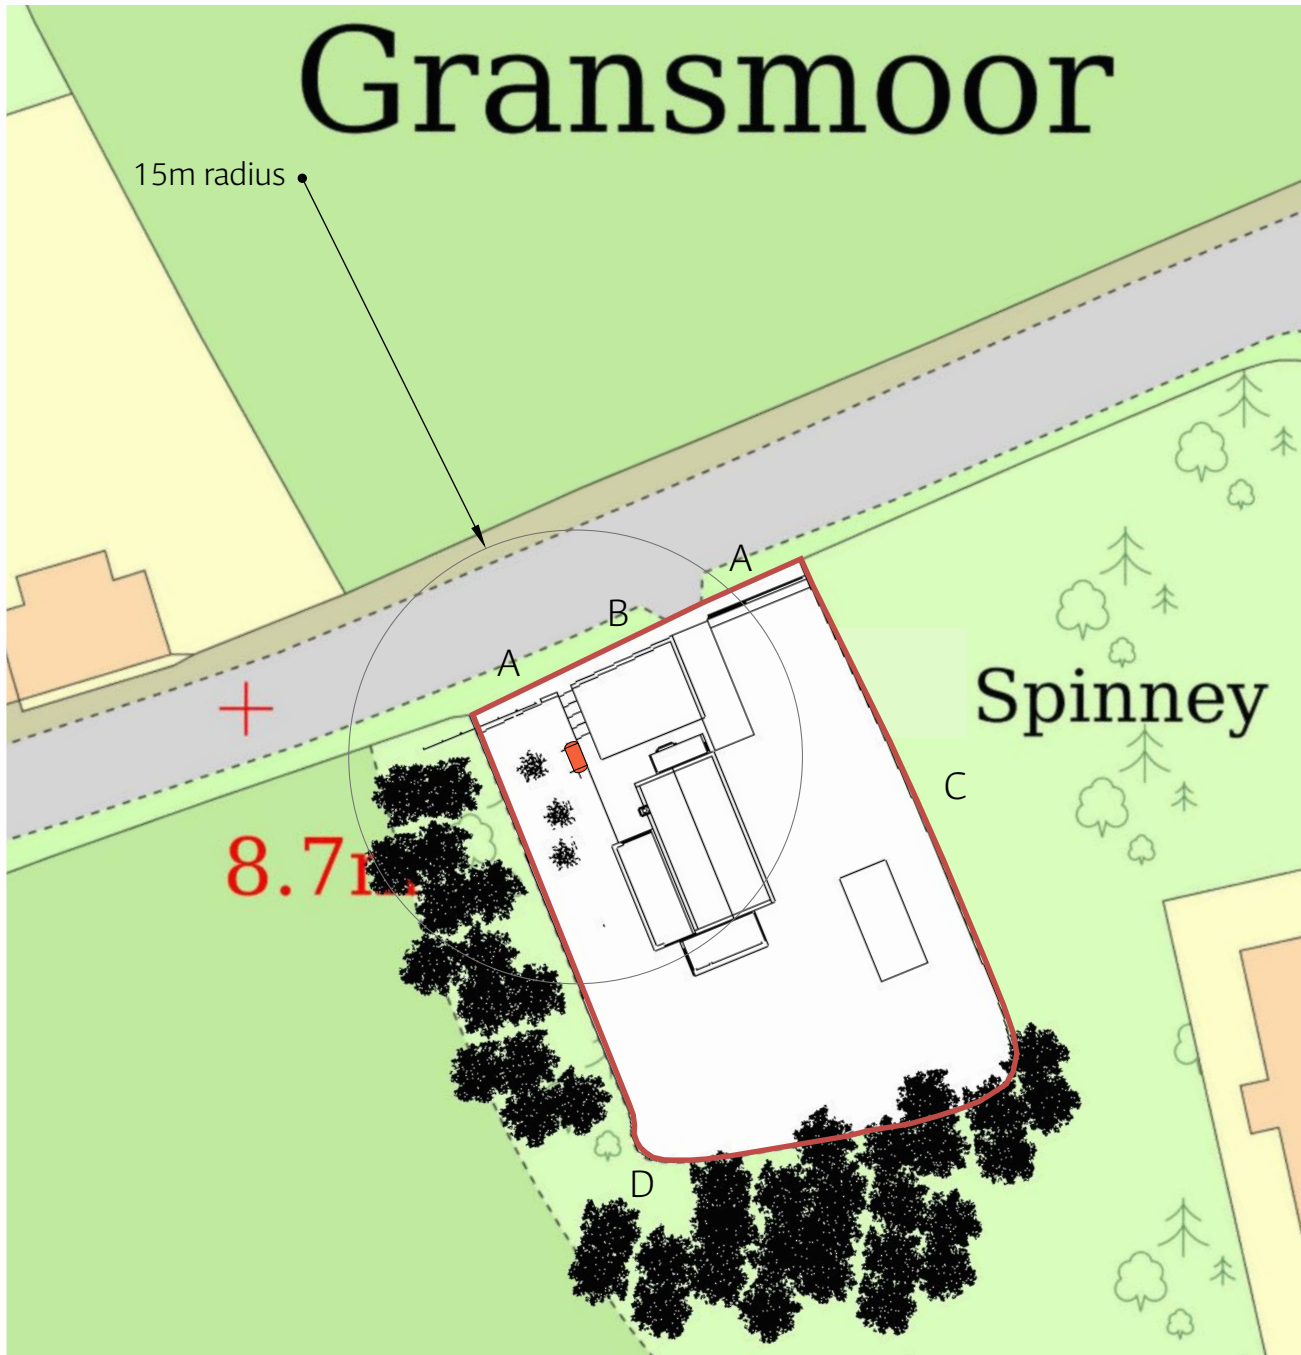

OS Map reproduced under License 100054135



Land Ownership Outline



Proposed Tank



Key to Boundary Conditions

- A Timber post and rail fence 1350mm high
- B Recon stone retaining wall 900mm high
- C Timber post and rail fence 1350mm high
- D Natural + planted shrubs + timber fence minimum 1350mm high

Note: Trees shown indicatively (all off site)

The Spinney, Gransmoor

Planning Package

Page 2 - Site Plan 1: 500 @ A4

Document Reference: 0267_004a