
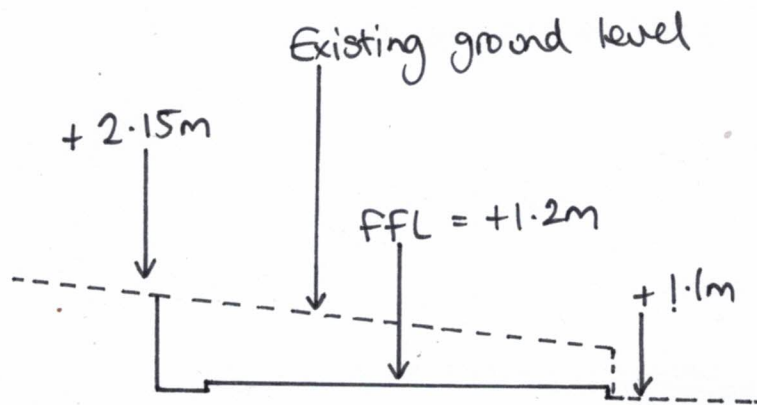


L4 Existing and final levels of Proposed Carport

Platts Down
Ashreigney
CHULMLEIGH
EX18 7NJ

Scale 1:100 at A4

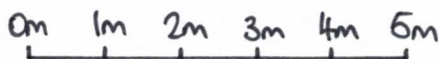

Datum = 0 - base of hanging gate post, 11m East of carport