

T&F JOINERY Ltd.

The Old Foundry, Norwich Road
Ludham, Norfolk NR29 5QD

QUALITY CUSTOM MADE JOINERY

01692 678678 or 07484 075226
Email: tandfjoinery@gmail.com

REF

LOCATION

ED04.

S/W SAP OAK IOG

FLUSH S/PROOF FIX DG

BEAD
TC25+Bevel BTM.

DPS
SPV124-18-BLACK.

VENT
TV90.

IRONMONGERY
PEWTER.
92062.
ANJUL
SPRUNGS

HINGE C/H B/B F/H

MULTIPOINT Y N

WBG

CAMBER


TOP DRIP

COLOUR
FINISH LIGHT

N/A BASE/PRIM UNDER COAT OIL/TOP

ED04 - MEASURED SIZES - 1599-1604 x 2101-

ADDITIONAL INFO

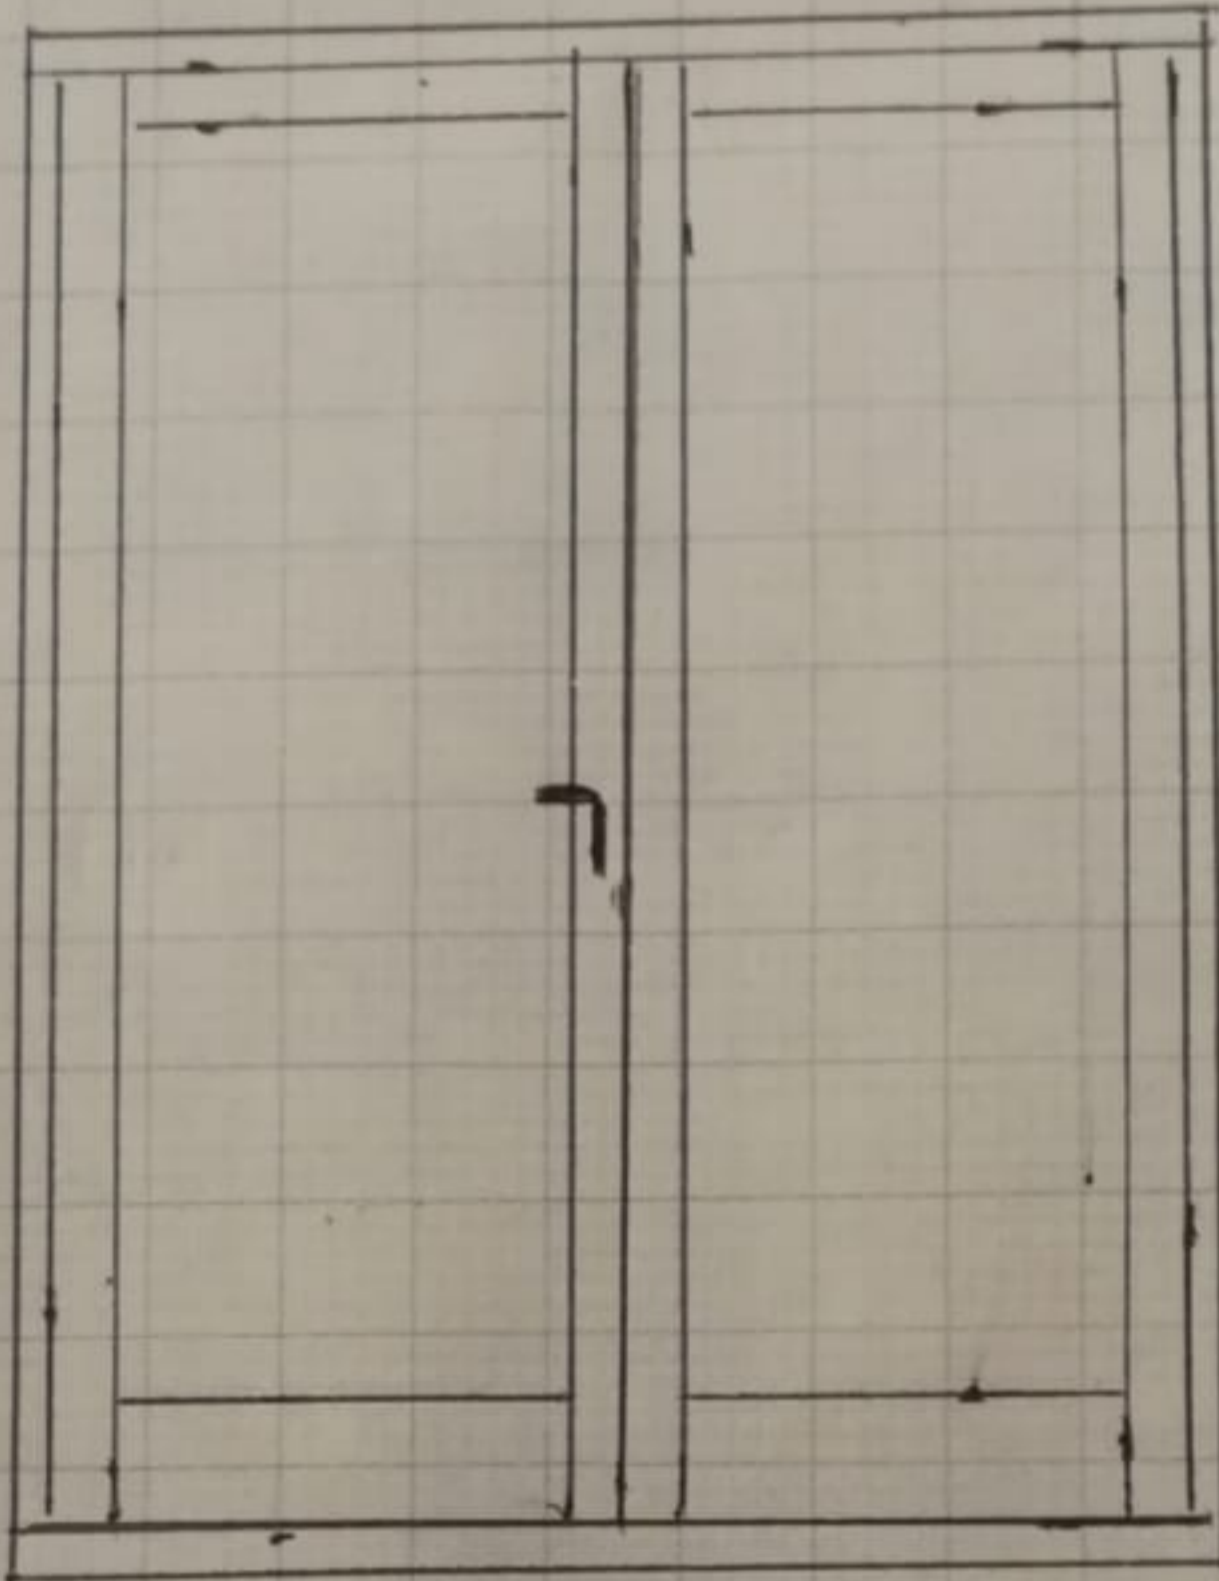

MAKE SIZES - 1590 x 2085.
(9-14). (15-16).

GLASS
24-16-4-16

SPACER
BLACK

FIRE ESCAPE

SECTION TYPE

SIZES

SET BACK

PROJECTION

STD

PANEL/T+G TYPE