




PROPOSED REAR ELEVATION

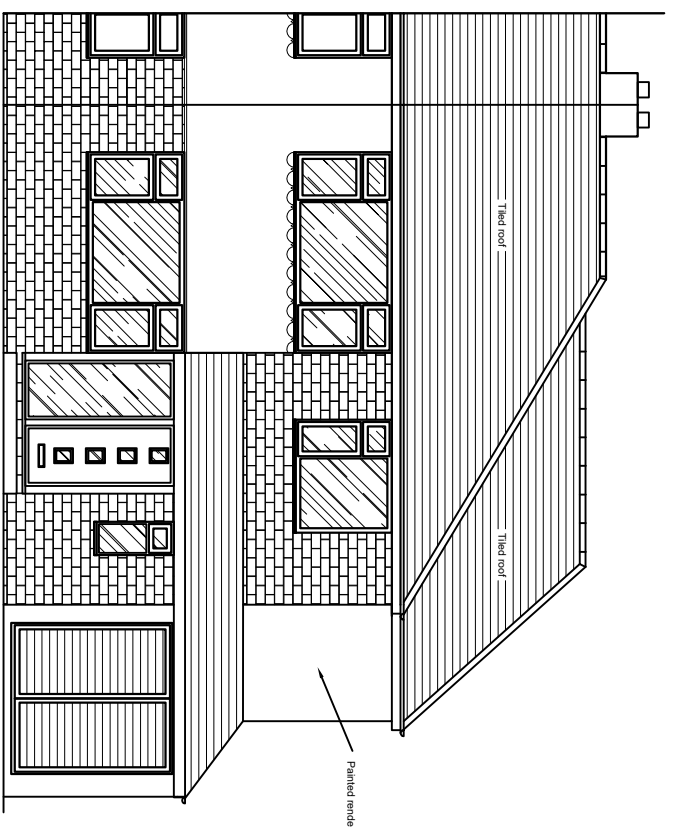


PROPOSED FRONT ELEVATION

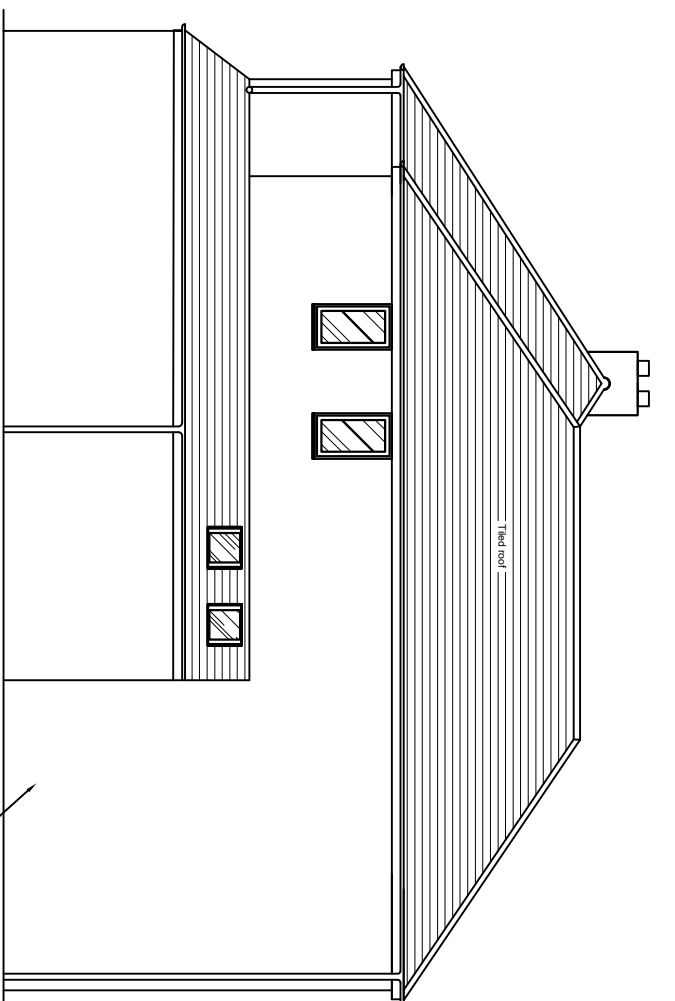

PROPOSED SIDE ELEVATION

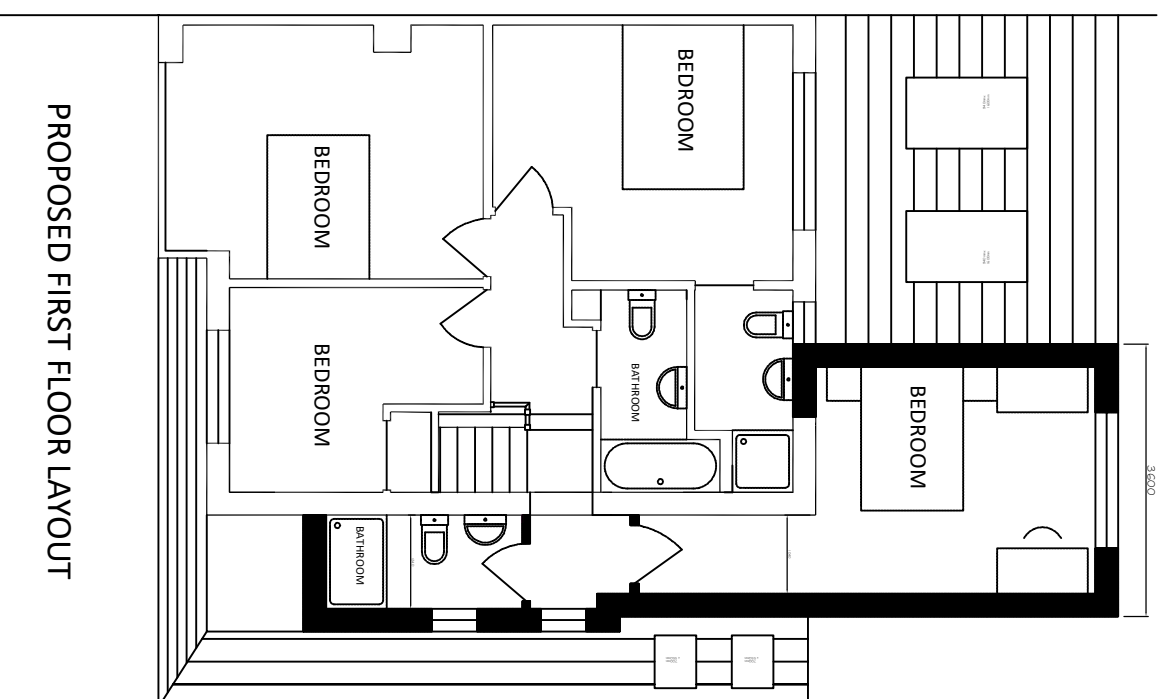


PROPOSED FIRST FLOOR LAYOUT

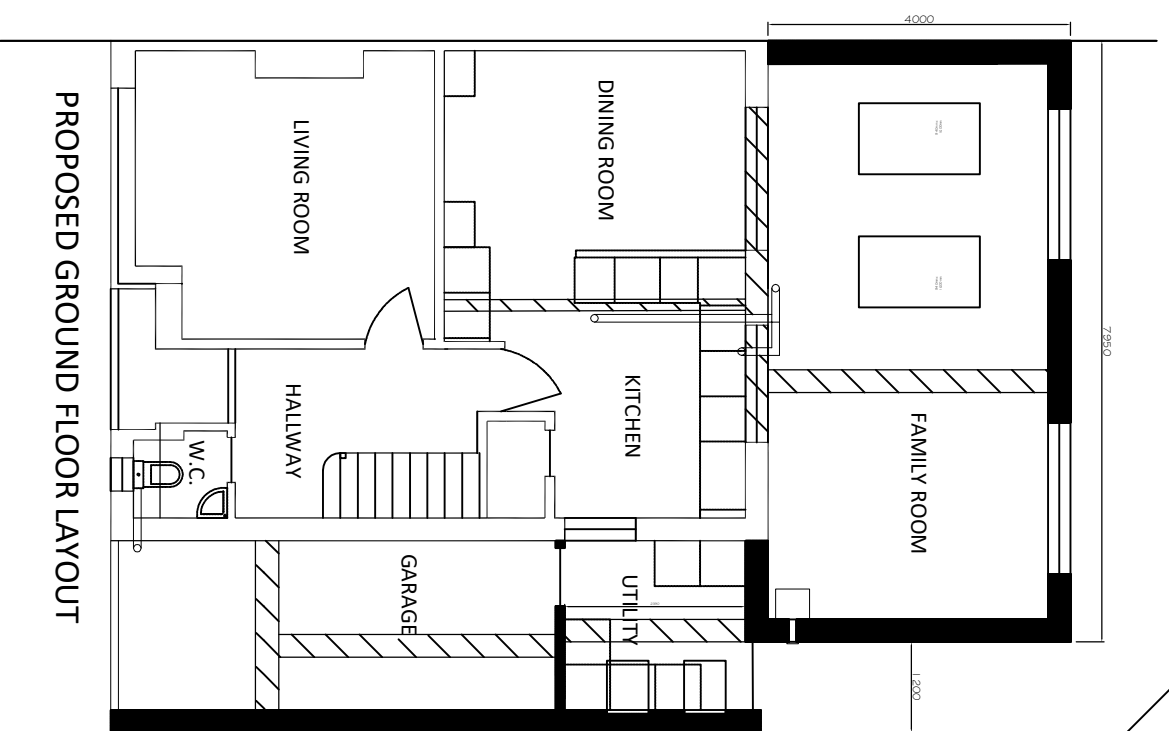

PROPOSED GROUND FLOOR LAYOUT

This is to represent the neighbour property and the impact of the 45° rule from the centre of their window

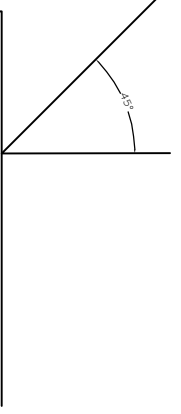

All drawing scaled to
 0 0.5 1 1.5 2 3 4 5m
 1:100

Mr & Mrs Batchelor
 19 Helmsdale Road
 Leamington Spa
 Warwickshire
 CV32 7DN