


**CABINET SHOWN FOR ILLUSTRATION PURPOSES ONLY.
CAB SIZE MAY DIFFER**

HUAWEI 288 STAND
ALONE CABINET SHOWN
FOR ILLUSTRATION
PURPOSES ONLY.

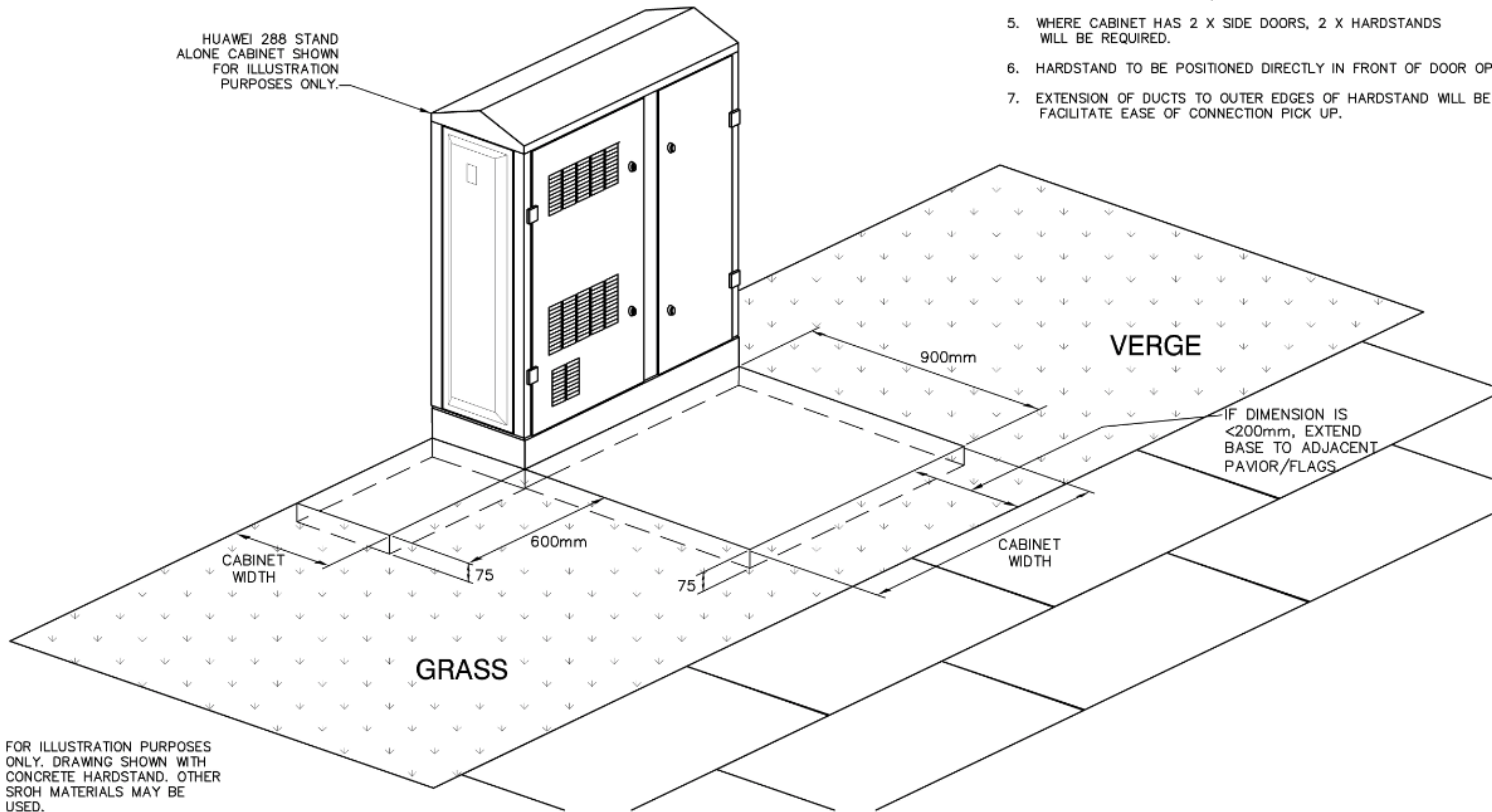

NOTES.

1. HARDSTAND TO BE CONSTRUCTED IN ANY SROH MATERIAL SUBJECT TO APPROVAL OF LOCAL AUTHORITY.
2. WHERE CONCRETE IS USED, GRADE C32/40 SHOULD BE USED.
3. COSOLIDATE THE BASE AS NECESSARY.
4. IF THE FAR EDGE OF HARDSTAND IS LESS THAN 200mm FROM ADJACENT PAVIOR/FLAGS, EXTEND TO SUCH PAVING.
5. WHERE CABINET HAS 2 X SIDE DOORS, 2 X HARDSTANDS WILL BE REQUIRED.
6. HARDSTAND TO BE POSITIONED DIRECTLY IN FRONT OF DOOR OPENINGS.
7. EXTENSION OF DUCTS TO OUTER EDGES OF HARDSTAND WILL BE REQUIRED TO FACILITATE EASE OF CONNECTION PICK UP.

FOR ILLUSTRATION PURPOSES ONLY. DRAWING SHOWN WITH CONCRETE HARDSTAND. OTHER SROH MATERIALS MAY BE USED.

DIMENSIONS IN mm UNLESS OTHERWISE STATED

© British Telecommunications plc 2010

DO NOT SCALE

ORIGINAL SCALE NTS

A1 A2	DRW S.A.D OKD D.CUSSELLE	ANY MODIFICATION TO THE DRAWING OR THE USE OF ALTERNATIVE ITEMS TO THOSE SPECIFIED MUST BE AGREED WITH THE DESIGNER.	MATERIAL -	Dtm 600 was 1000. Dtm 900 was 1000. Notes changed.	B	FTTC CABINET/S HARDSTAND IN GRASS VERGES	REFERENCES BT SPEC LN550
	DESIGNER D.CUSSELLE		FINISH -				
	DATE 15/12/10			GP AMENDMENT	24/03/11	ISSUE	OPENREACH
						BEA3	CN 15725 SHT 01 OF 01