



1.6m x 1.15m RED 4 WINDOW WITH FIRE ESCAPE SASH
RWP TO COVER BRICKWORK JOINT, NEW TO EXISTING

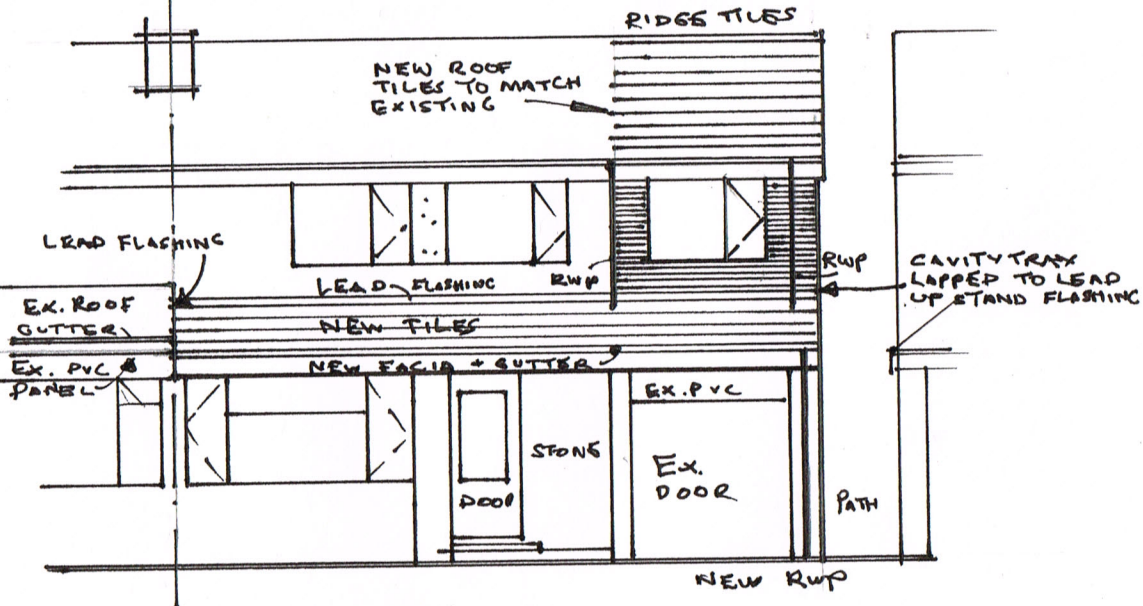


PROPOSED FRONT ELEVATION 1:100

1m x 600 ENSUITE WINDOW OBSCURE GLASS
1m x 1.1 DEEP UTILITY WINDOW + GLAZED DOOR

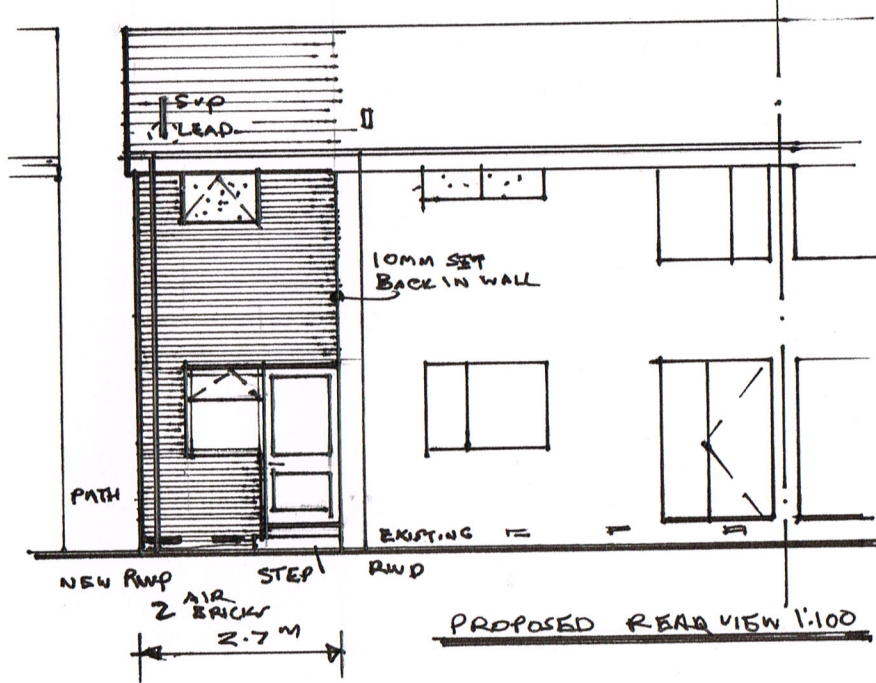


PROPOSED REAR VIEW 1:100

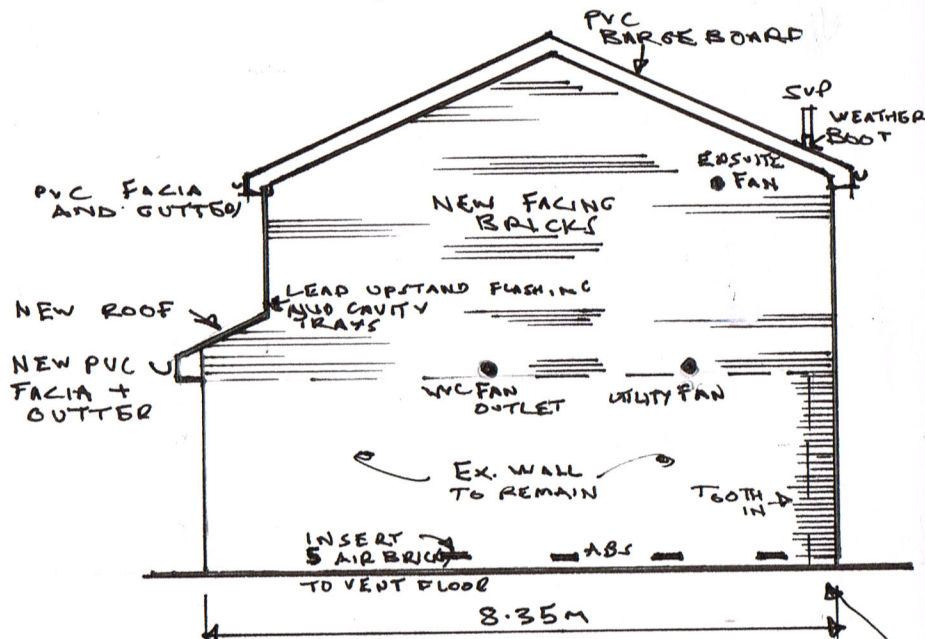


PROPOSED SIDE VIEW 1:100

EXTEND WALL TO REAR OF HOUSE
CAREFULLY REMOVE EX. PIER AT CORNER

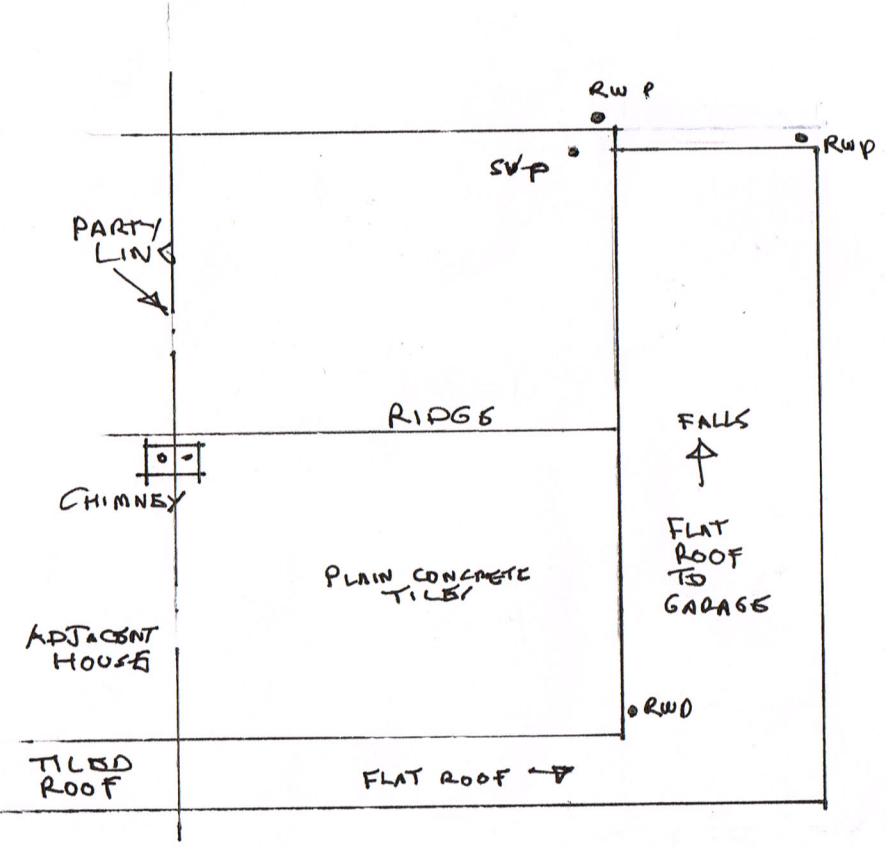

EX. 1:100 ROOF PLAN

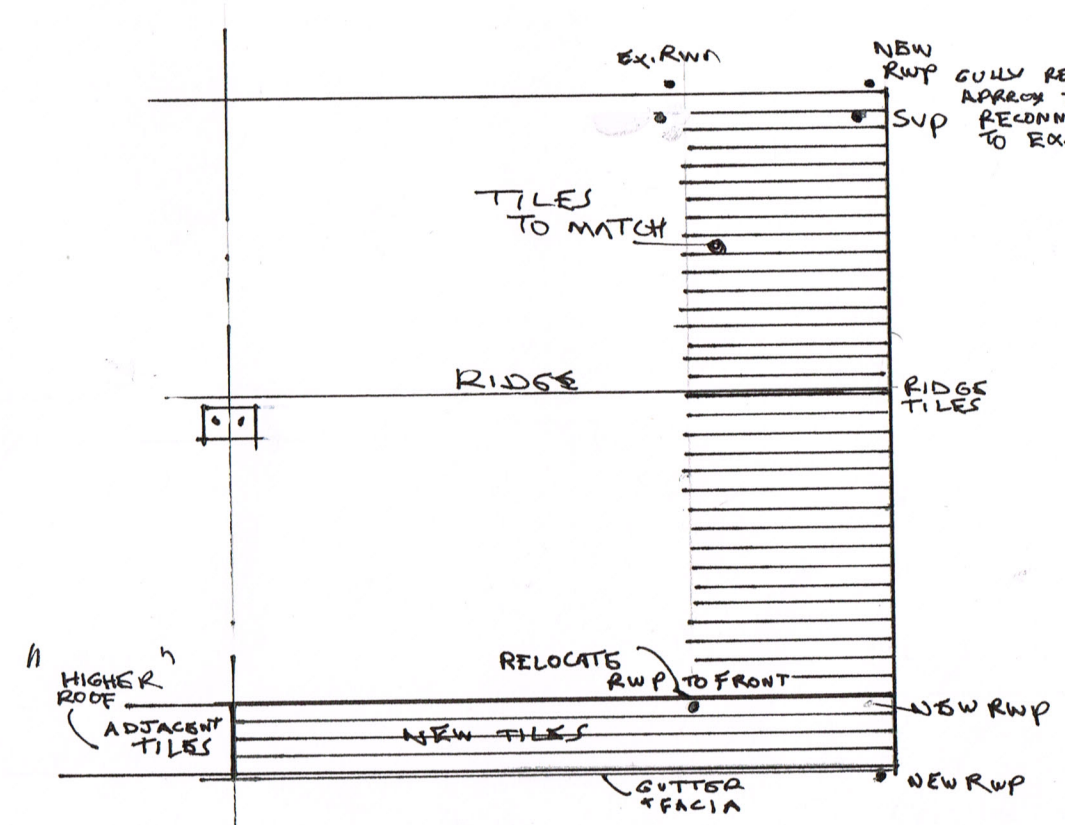

PROPOSED ROOF PLAN 9 MIDDLEHAM ROAD