



External View



Internal View

Are you looking for Architectural Plans for your project??

Call us today on to arrange a Free no obligation quote

Lanark 01555 661275

Glasgow 0141 894 0147

Ayr 01292 818741

Livingston 01506 251147

Also in Coatbridge, Glasgow North & Troon

Check out our website at www.arcguy.com

Eat - Sleep - Design - Repeat

Notes:
Client/Contractor to check all dimensions on site prior to commencement of Works
Do not scale from drawing.
Any discrepancies or omissions to be notified to Designer.
This drawing is the intellectual copyright of Craig Lamberon, Architectural Design Solutions, and arcguy.com, 108 Main Street, Carmeath.

Design/Sketch Design
Unless stated otherwise, the designs shown are subject to detailed site survey, investigation, and legal definition, the CDM regulations, and the comments and or approval of various relevant Local Authority Officers, Statutory Undertakers, Fire Officers, engineers and the like. They are copyright, project specific and confidential and no part is to be used or copied in any way without the express prior consent of ADS & arcguy.com.

Area Calculations
Note that areas shown are approximate only and have been measured off preliminary drawings as the likely areas at the current state of design using the stated option from the Code of Measuring Practice, latest Edition, RICS, ISVA. These may be affected by future design development and construction tolerances, or the result of surveys for existing buildings. Take account of these factors before planning any financial or property development purpose or strategy and seek confirmation of latest areas before decision making.

Third Party Information
Note this drawing includes information provided by independent surveyors and or consultants, to whom all queries shall be made, ADS and arcguy.com can accept no liability for its content or accuracy.

Photocopied/Scanned Information
Note this drawing is based on photocopied scanned information liable to distortion in scale. Do not scale from these drawings - please work to figured dimensions only.


All components / materials to be installed strictly in accordance with manufacturers / or suppliers recommendations.

All details of a structural nature to be confirmed by a Structural Engineer.

All dimensions have been supplied by the client, based on original architects drawings. Please take all critical dimensions from site.


All areas of specialist supply including stair, new windows, kitchen, shower room, handrails and doors etc to be measured from site prior to fabrication.

This drawing is solely for the purposes of obtaining Council Permission approval. Additional information may be required for construction purposes. No liability will be accepted for any omission from this drawing should the drawing be used for construction purposes.

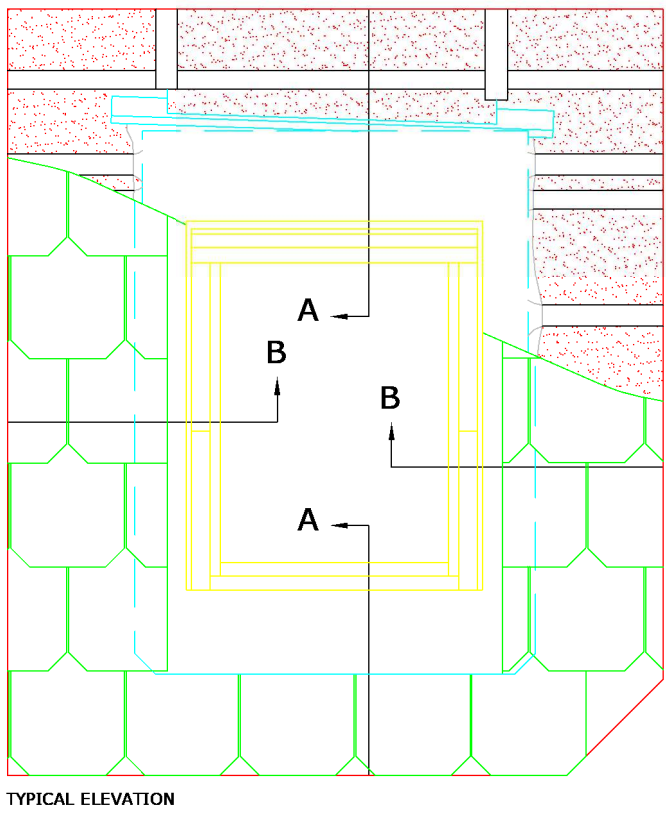

TYPICAL ELEVATION

Section A-A
1:5

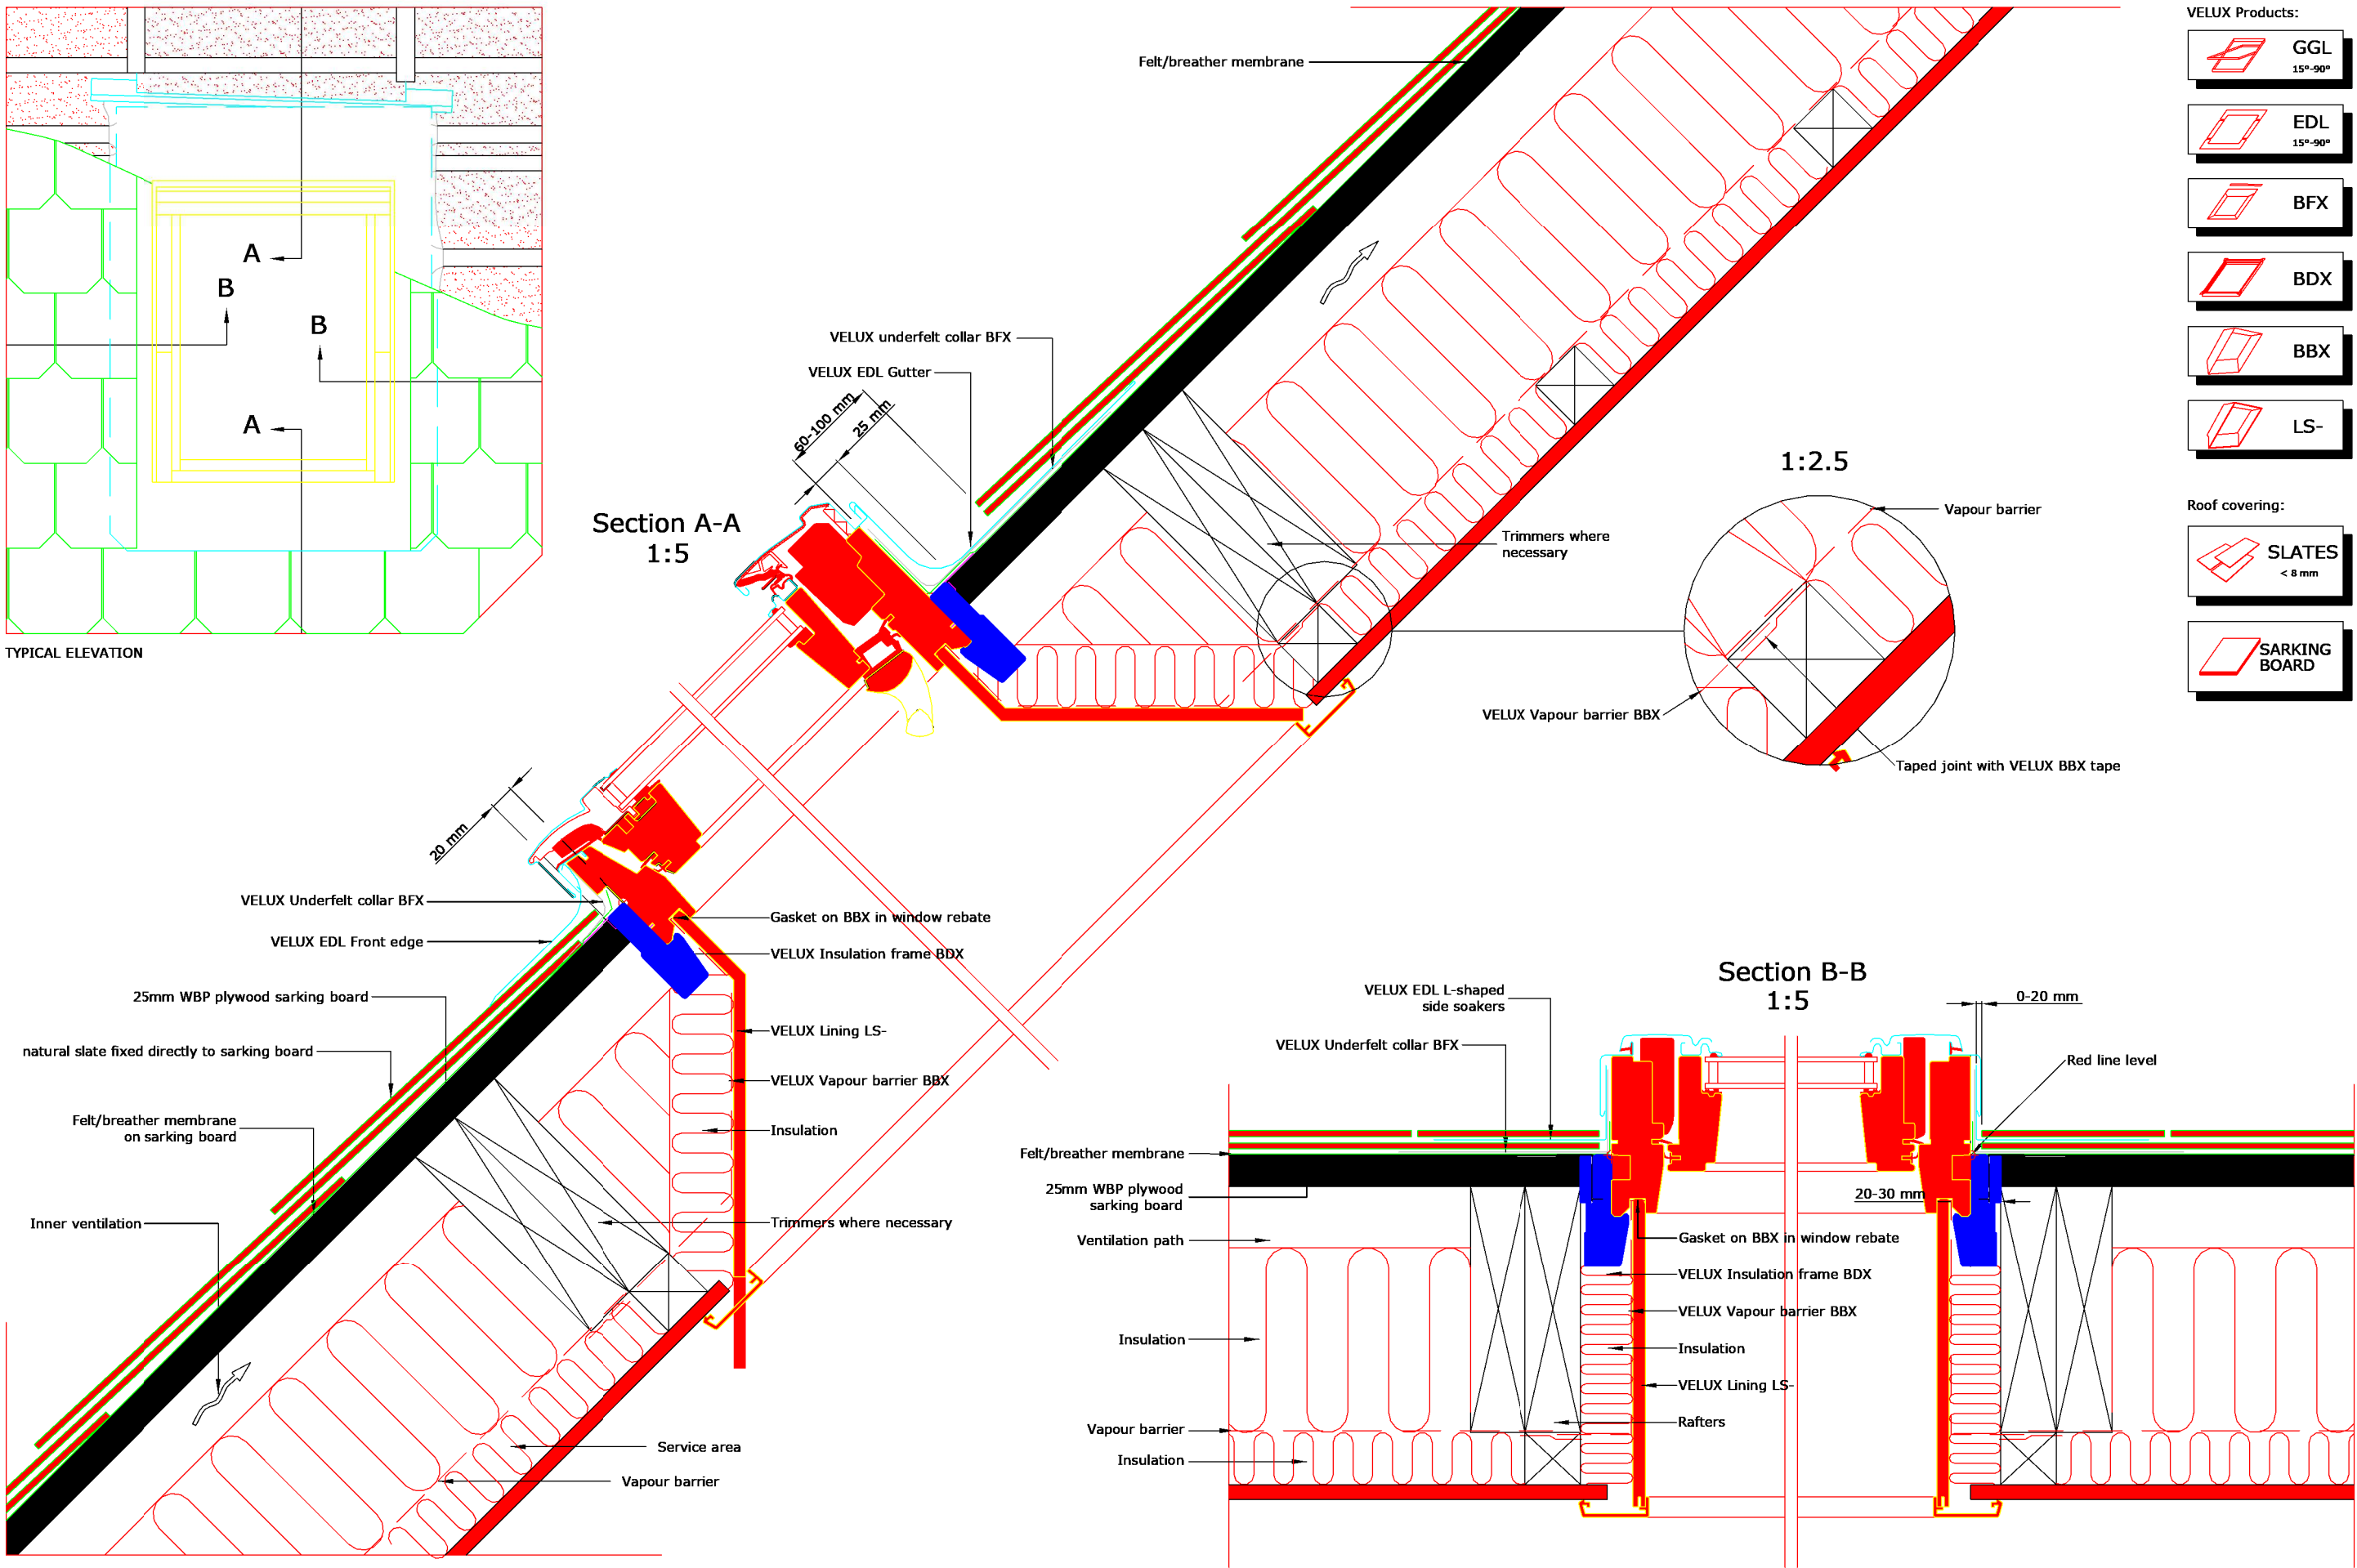

VELUX Products:



Roof covering:



Velux details

NTS

DO NOT SCALE
IF IN DOUBT - ASK!

Rev Revision Description By Date

MINISTRY OF DESIGN
architecture|conservation

The Studio, North Vennal, Lanark, Lanarkshire, ml11 7pu
|telephone 01555 661275 / email info@arcguy.com / website www.arcguy.com|
project

Mr & Mrs Sonja Al-Sofi, Flat 3/1 12 Lynedoch Place,
Glasgow, G3 6AB

drawing description
Velux Details
Proposed alterations to Upper Flatted Internal Renovation
and installation of Air Con Unit.

drawn by AM checked by CL date Dec 21 scale NTS

project no. C2150 file no. drg. no. PP(01)003 revision

drawing status
Council Approval

© Copyright Ministry of Design 2021

ORIGINAL DRAWING SIZE A2