

General Notes:

1. This Drawing shall be read in conjunction with all related BWT DEVELOPMENTS Ltd., Architect, Consultant and Subcontractor Drawings issued on the Project and any other relevant information.
2. This drawing is for the purpose of design intent and extent only and is not to be used for construction.
3. All dimensions are in millimetres unless otherwise indicated.
4. Do not scale from this drawing, unless for planning purposes only.
5. All dimensions to be verified on site prior to the commencement of any work or the production of shop drawings. Any discrepancies to be reported to the Designer (BWT DEVELOPMENTS Ltd.).
6. Refer to Sheet 0151-A-000-01 for Definitions + General Requirements

Notes:

PFG.01 CAREFULLY REMOVE BRICKWORK TO ALLOW FOR WINDOW OPENING

PFG.02 CAREFULLY REMOVE INTERNAL PARTITIONS TO PROVIDE


PFG.03 REMOVE BATHROOM SUITE

PFG.04 REMOVE KITCHEN JOINERY

PFG.05 REMOVE JOINERY

PFG.06 CAREFULLY REMOVE EXISTING CASEMENT WINDOW

PFG.07 CAREFULLY REMOVE BRICKWORK TO ALLOW FOR NEW WINDOW OPENING

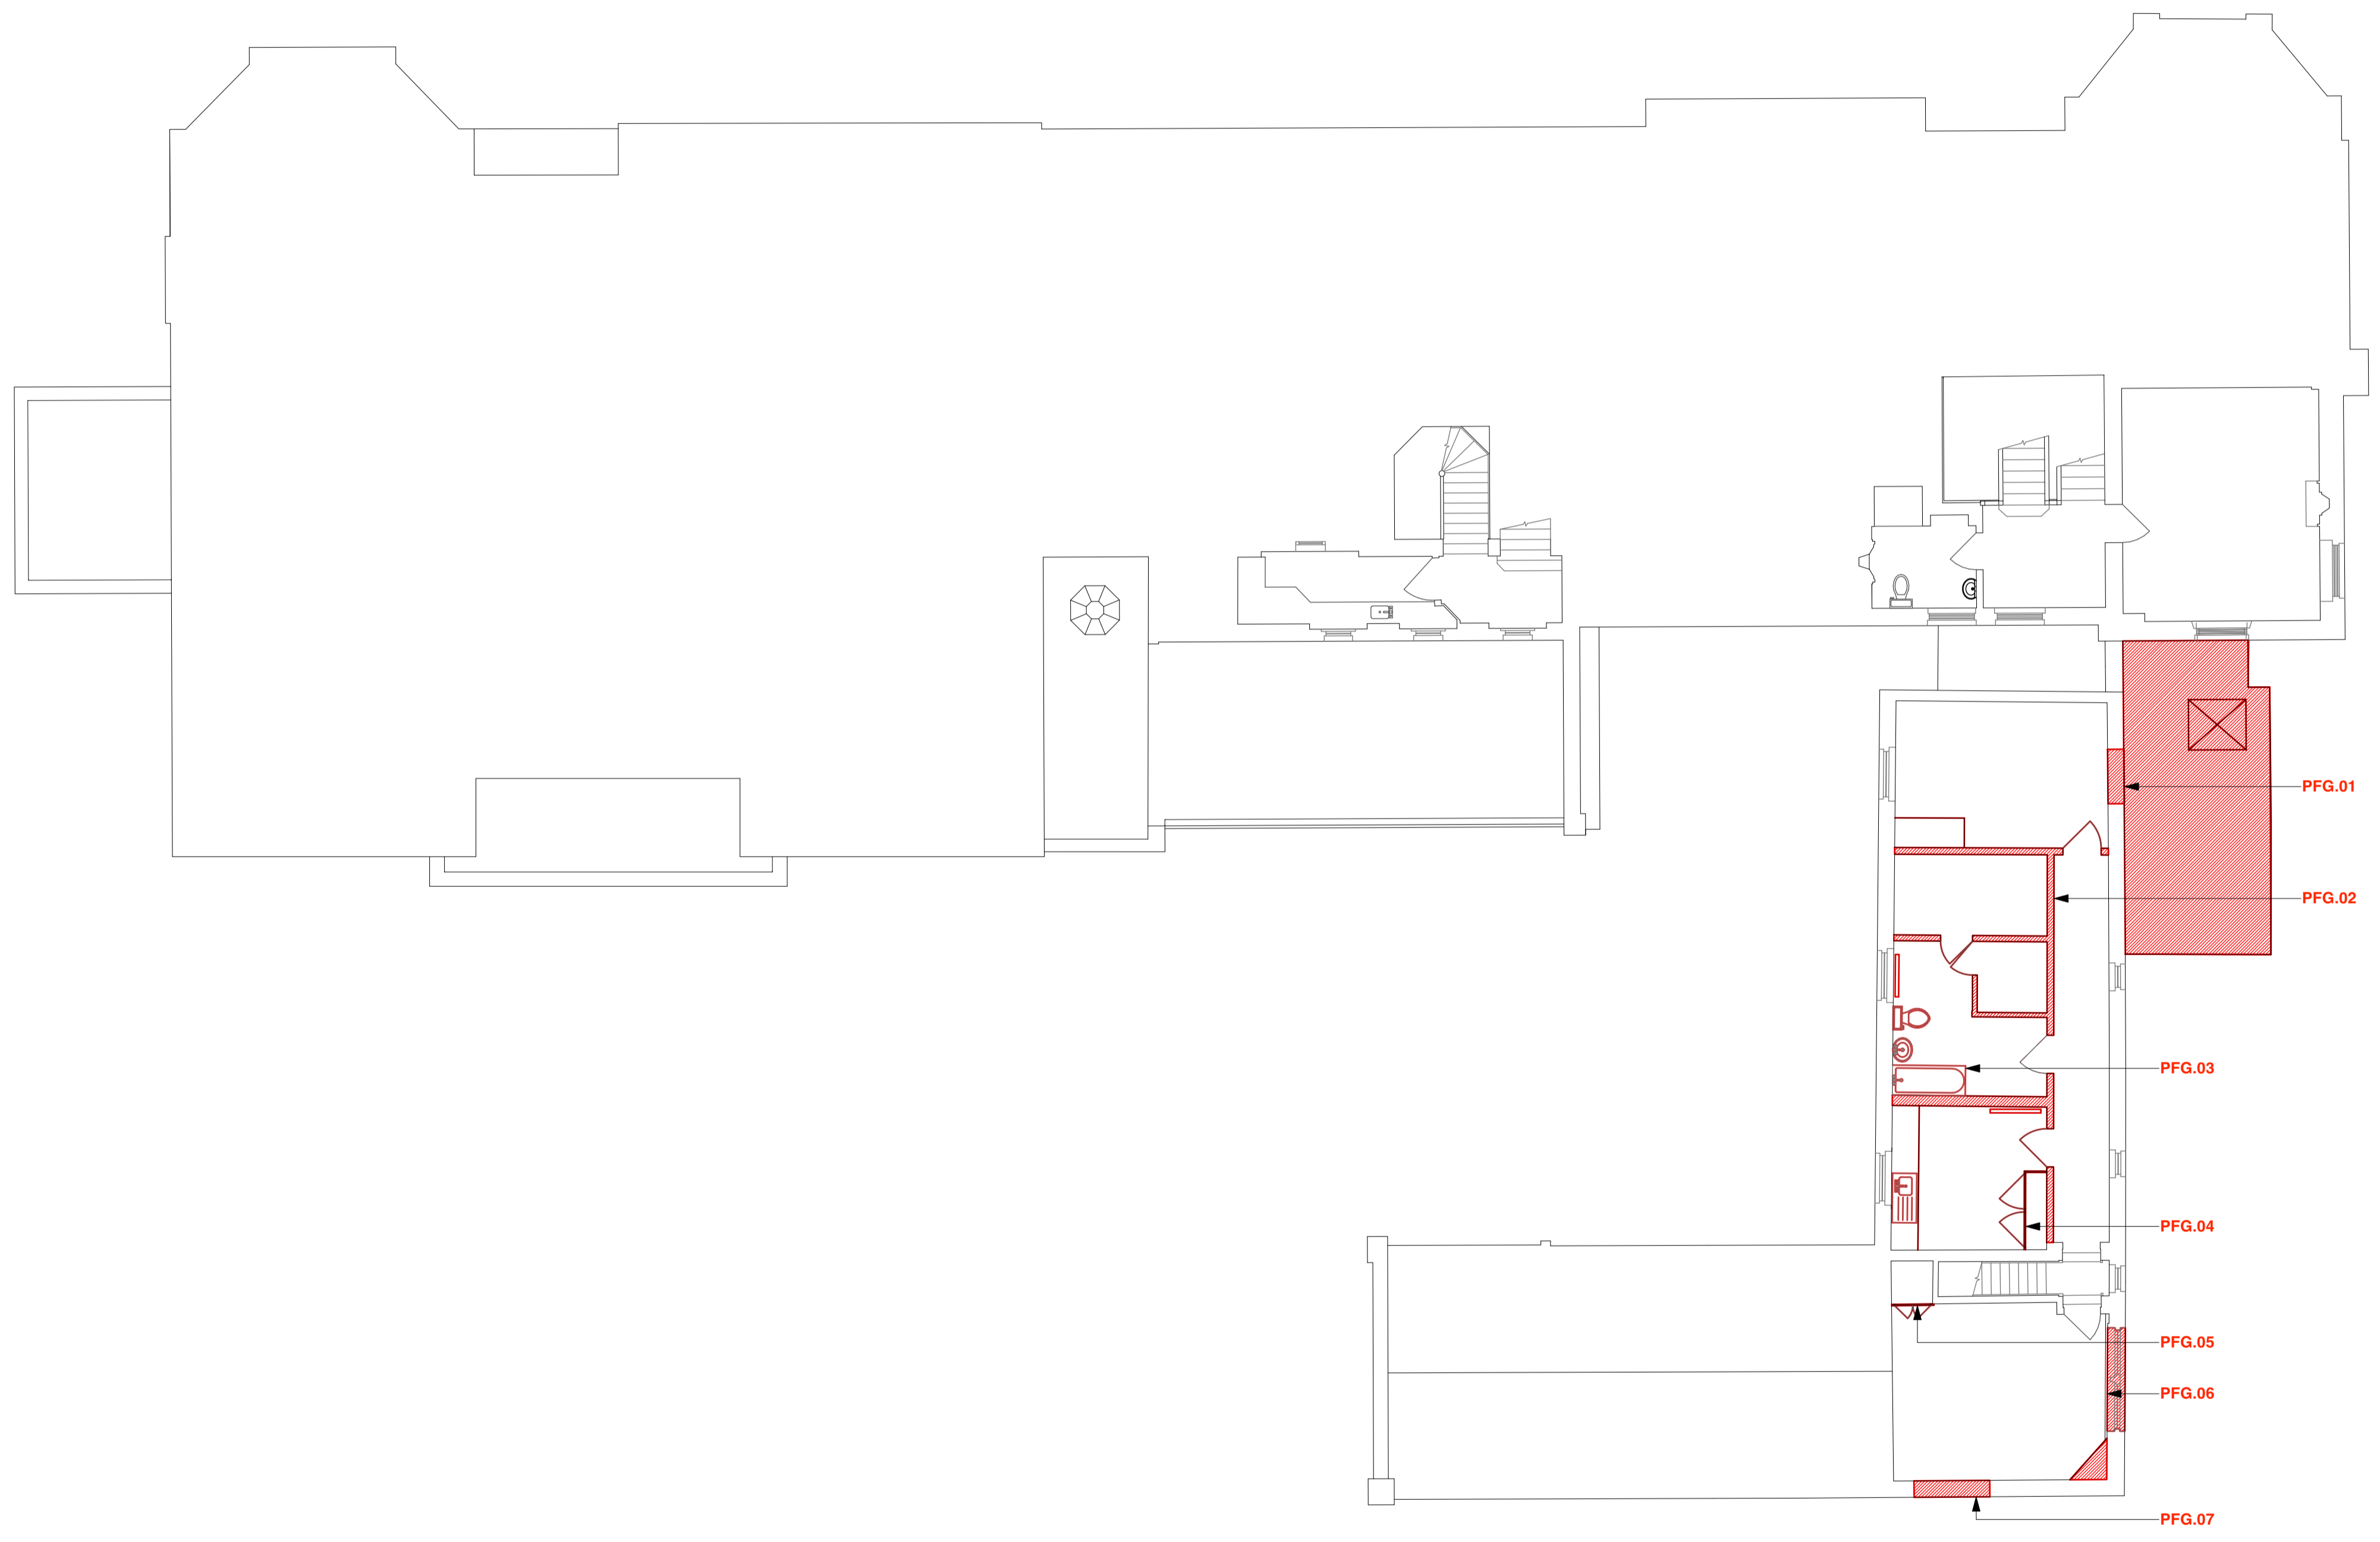

Rev	Date	Description
P1	17/12/21	PLANNING

bwt
 14-15 Vernon Street, London, W14 9RZ
 t 020 7183 9350
 e studio@bwtlondon.com
 w www.bwtlondon.com

PROJECT: WARRENS BRAMSHAW, HAMPSHIRE, SO43 7JH

JOB: 0151

TITLE: FIRST FLOOR - DEMOLITION
STATUS: PLANNING

DATE: 17/12/21 SCALE: 1:100 (A1)
DRAWN: ZT INSPECTED: BC

REV: P1 NUMBER: 0151-P-050-03

1 FIRST FLOOR - PROPOSED DEMOLITION
Scale: 1:100

 PROPOSED DEMOLITION

