



General Notes:

1. This Drawing shall be read in conjunction with all related BWT DEVELOPMENTS Ltd., Architect, Consultant and Subcontractor Drawings issued on the Project and any other relevant information.
2. This drawing is for the purpose of design intent and extent only and is not to be used for construction.
3. All dimensions are in millimetres unless otherwise indicated.
4. Do not scale from this drawing, unless for planning purposes only.
5. All dimensions to be verified on site prior to the commencement of any work or the production of shop drawings. Any discrepancies to be reported to the Designer (BWT DEVELOPMENTS Ltd.).
6. Refer to Sheet 0151-A-000-01 for Definitions + General Requirements

Notes:

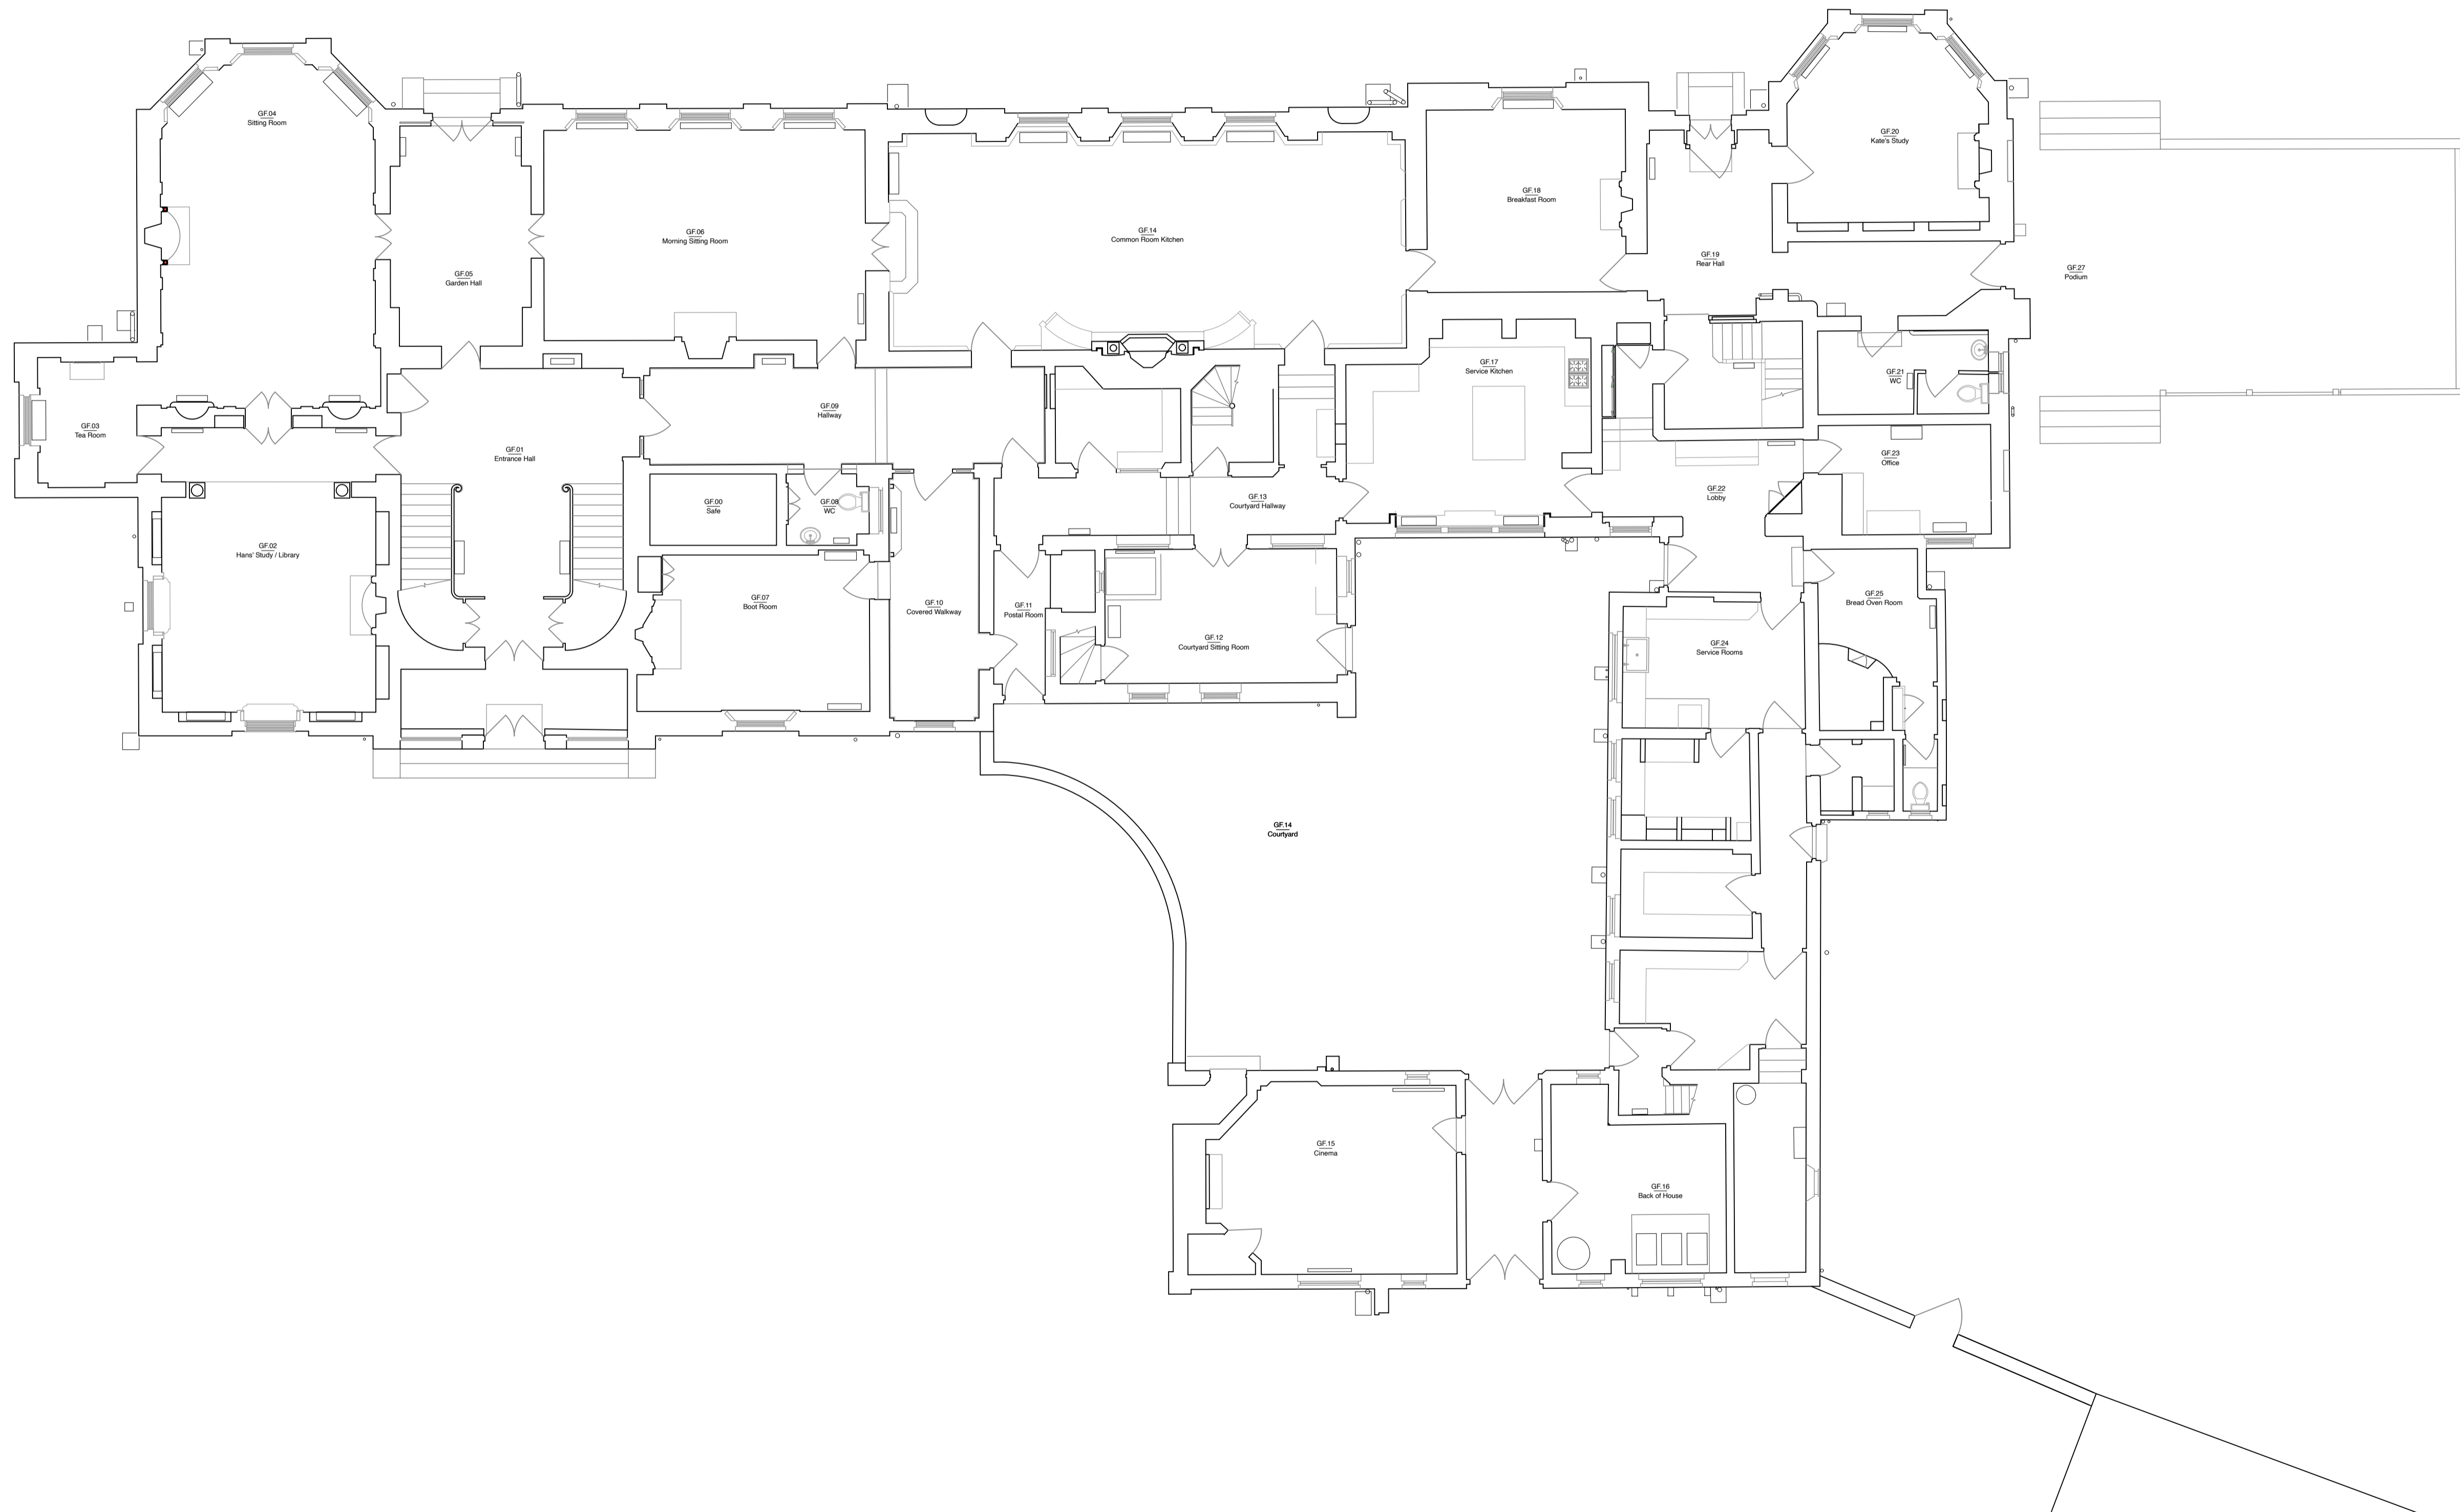

1 EXISTING GROUND FLOOR - GENERAL ARRANGEMENT  
Scale: 1:100

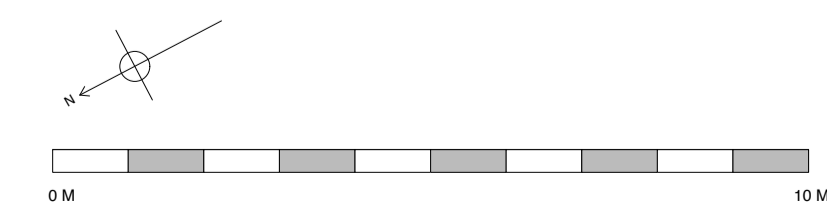

Rev	Date	Description
P1	17/12/21	PLANNING

**bwt**  
14-15 Vernon Street, London, W14 0RZ  
t 020 7185 5350  
e studio@bwtlondon.com  
w www.bwtlondon.com

PROJECT: WARRENS  
BRAMSHAW, HAMPSHIRE, SO43 7JH

JOB: 0151

TITLE: EXISTING GROUND  
STATUS: PLANNING

DATE: 17/12/21 SCALE: 1:100 (A1)  
DRAWN: ZT INSPECTED: BC

REV: P1 NUMBER: 0151-P-000-02