



PLAN VIEW: PROPOSED HEAT PUMP.

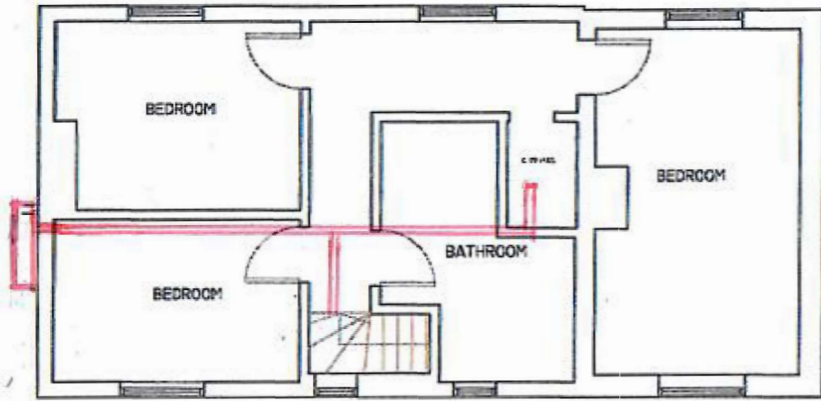

FIRST FLOOR

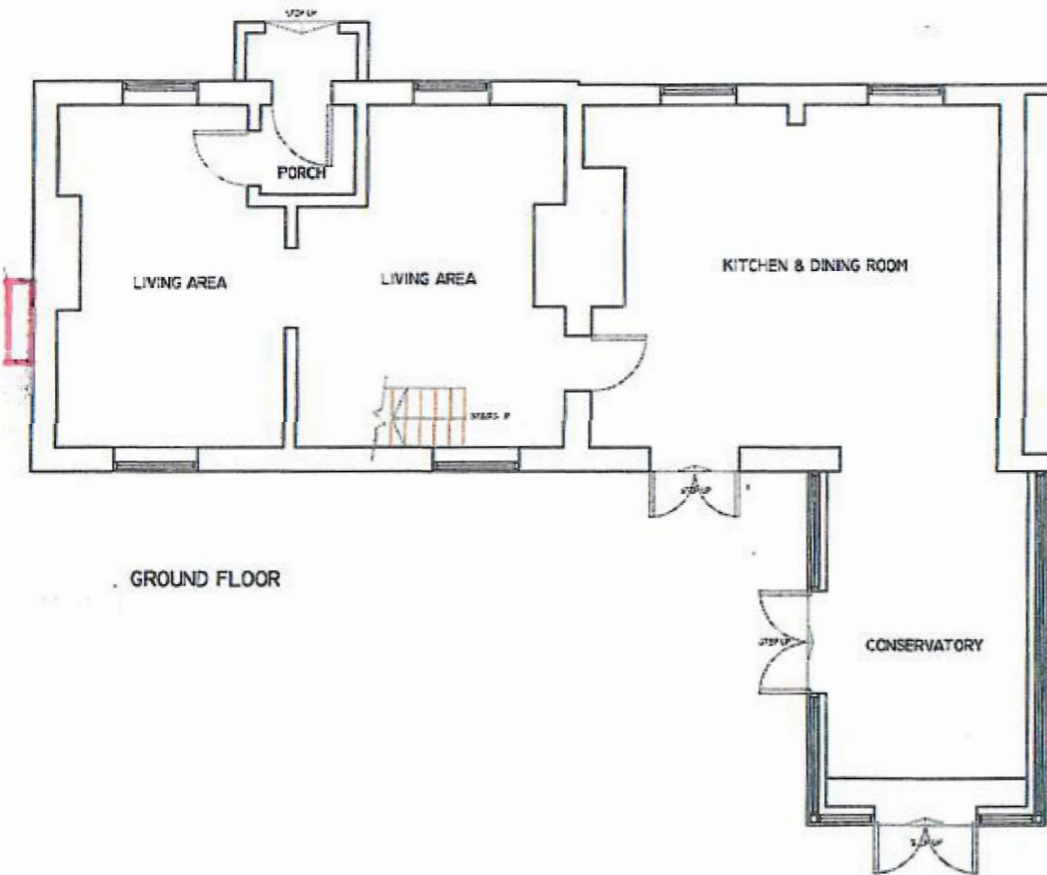

GROUND FLOOR

SCALE BAR. 1:100@A<sup>3</sup>

