



01 PROPOSED GROUND FLOOR
Scale 1:100

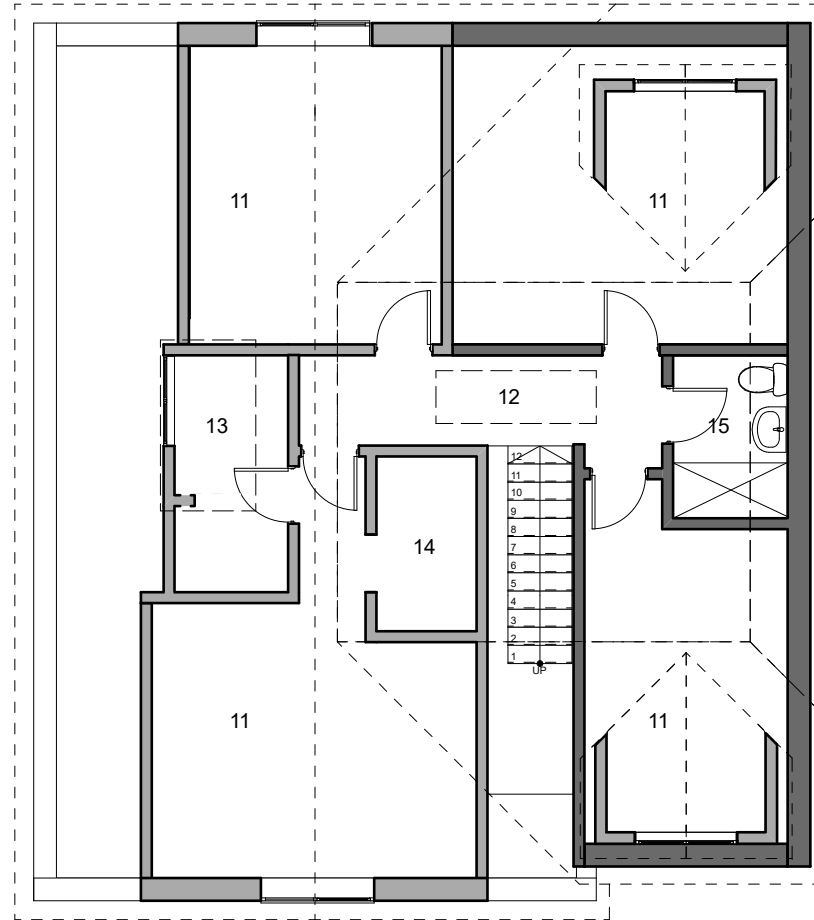


02 PROPOSED FIRST FLOOR
Scale 1:100

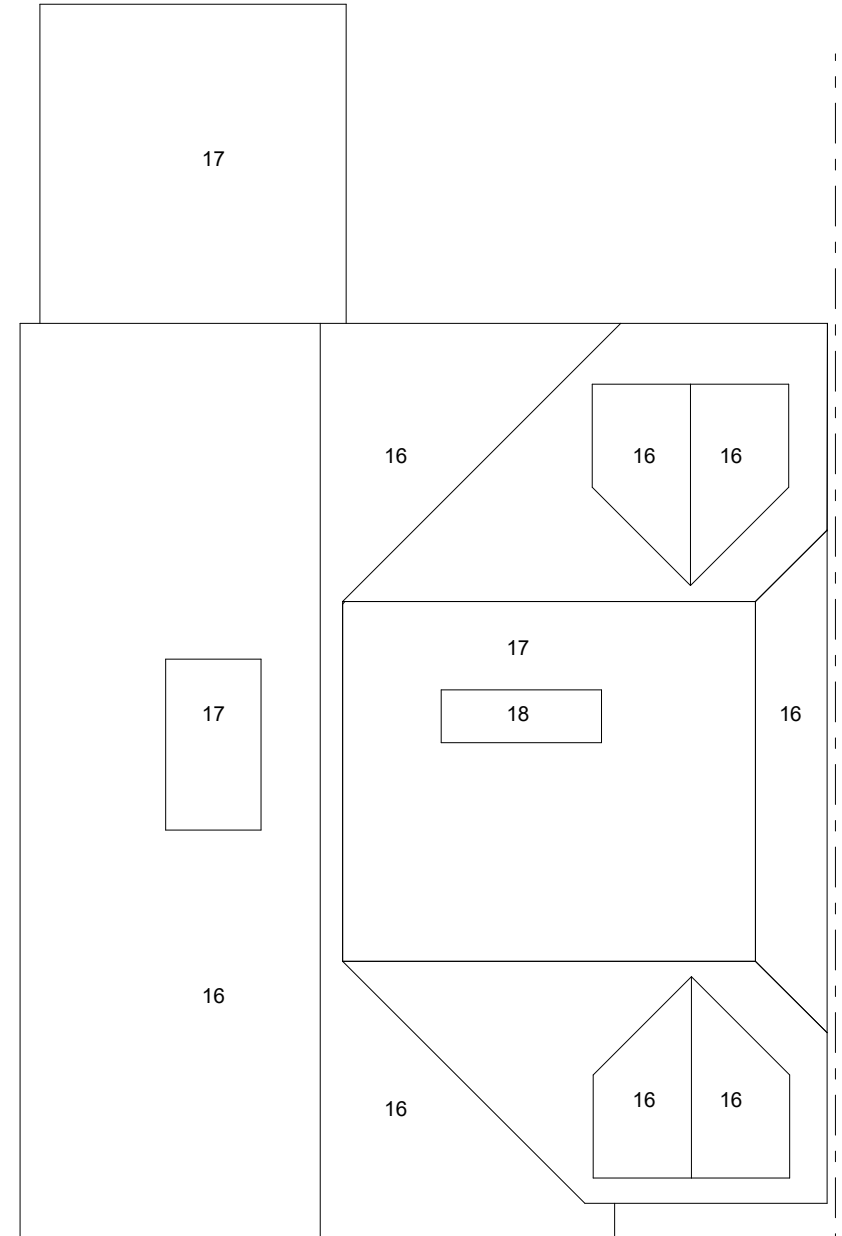

03 PROPOSED ROOF PLAN
Scale 1:100

- Key: 1: Porch 5: Garage 9: Living 13: Ensuite 17: Flat Roof
 2: Entrance Hall 6: WC 10: Bathroom 14: Wardrobe 18: Skylight
 3: Sitting Room 7: Kitchen 11: Bedroom 15: Shower Room
 4: Utility 8: Dining 12: Hallway 16: Pitched Roof

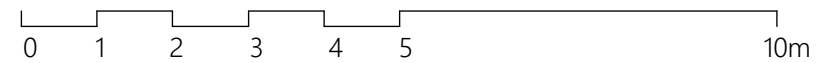

McCafferty Design.

McCAFFERTY DESIGN LIMITED
 www.mccaffertydesign.com info@mccaffertydesign.com
 +44 (0)1590 718852 +44 (0)791 9097306 +44 (0)759 2612769
 Registered in England & Wales No. 08089405
 Registered Office: 7 Priestlands Pl, Lymington SO41 9GA, England

ISSUE	REVISION	DATE	DRAWN
B	SECOND ISSUE	10/01/22	SJM
A	FIRST ISSUE	05/11/21	SJM

FOR: S & J Medd
 SITE: 31 ANDERWOOD DRIVE
 SWAY
 SO416AW

TITLE: **PROPOSED FLOOR AND ROOF PLANS**

SCALE: **1:100** SHEET: **A3**

DESIGN #: **100** DRAWING #: **004**

DESIGNED: **SJM** STRESSED: **XXX** APPROVED: **XXX**

ALL DIMENSIONS IN MILLIMETRES UNLESS STATED OTHERWISE

COPYRIGHT © 2017
 This drawing is issued by McCafferty Design Ltd.
 The copyright to this drawing and all parts thereof remain the property of McCafferty Design Ltd.
 The information contained herein is confidential. Reproduction, distribution, or the communication of any part of this design in any form is prohibited without the express written consent of McCafferty Design Ltd.