


# **APPENDIX C**

## **Topographic Survey**



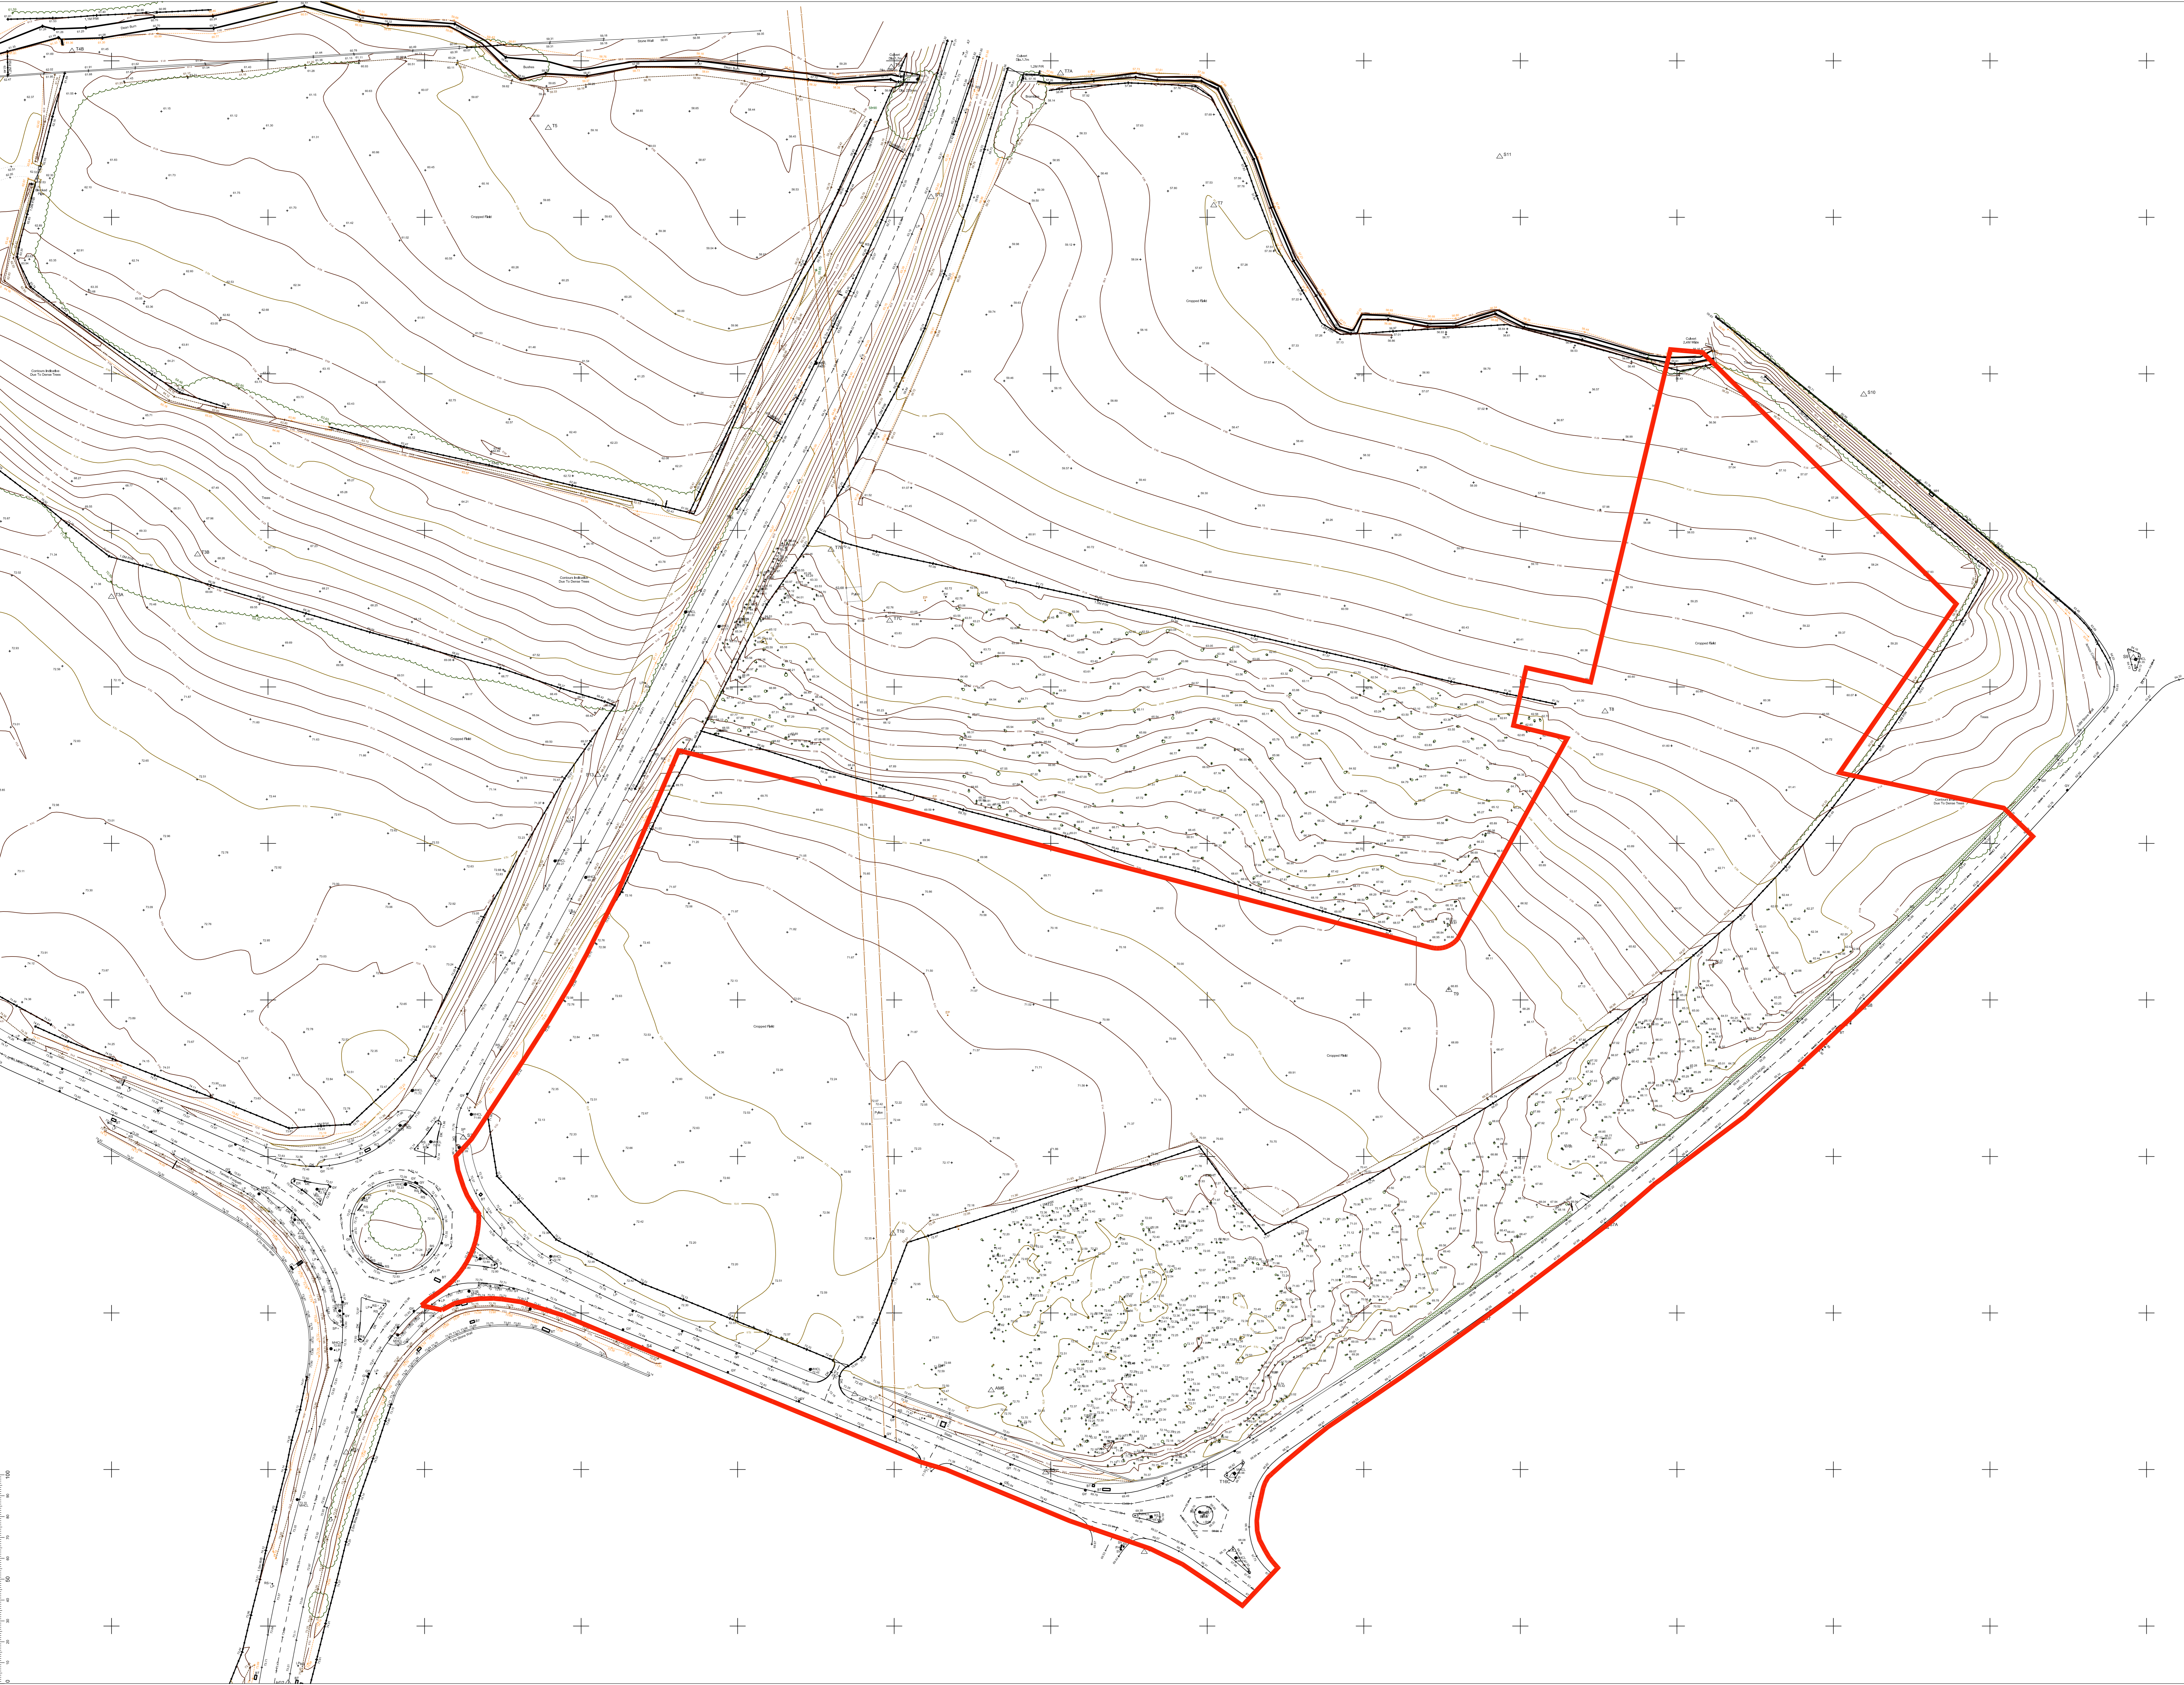

**IMPORTANT**  
HEALTH, SAFETY & ENVIRONMENTAL  
INFORMATION

IN ADDITION TO THE HAZARDS AND RISKS NORMALLY ASSOCIATED WITH THE TYPE OF WORK DETAILED ON THIS DRAWING, PLEASE NOTE THE FOLLOWING ADDITIONAL RISKS TO HEALTH AND SAFETY:-

- CONSTRUCTION PHASE:-
- NO UNUSUAL RISK

IT IS ASSUMED THAT ALL WORKS WILL BE CARRIED OUT BY A COMPETENT CONTRACTOR WORKING, WHERE APPROPRIATE, TO AN APPROVED METHOD STATEMENT.

REV	AMENDMENTS	BY	CHKD	APPRD	DATE
0					



CLIENT  
**BUCCLEUCH PROPERTY**

PROJECT  
**PROPOSED MIXED USE  
DEVELOPMENT  
SHERIFFHALL SOUTH**

TITLE  
**TOPO SURVEY**

STATUS  
**INFORMATION**

DRAWN	CHECKED	APPROVED
RD	MF	-
DATE Nov 2021	DATE Nov 2021	DATE -
DRAWING SCALE 1500	ORIGINAL DRAWING SIZE 1189 x 841 - A0	
DRAWING No. 4536 - 300 - 011	REV.	0