
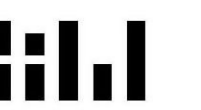
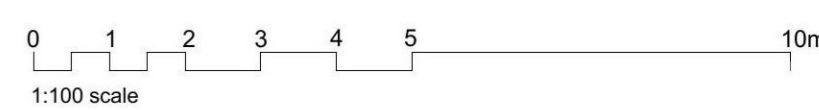


This copy has been made by or with the authority of Midlothian Council pursuant to Section 47 of the Designs and Patents Act 1988. Unless that Act provides a relevant exception to copyright, the copy must not be copied without the prior permission of the copyright owner.

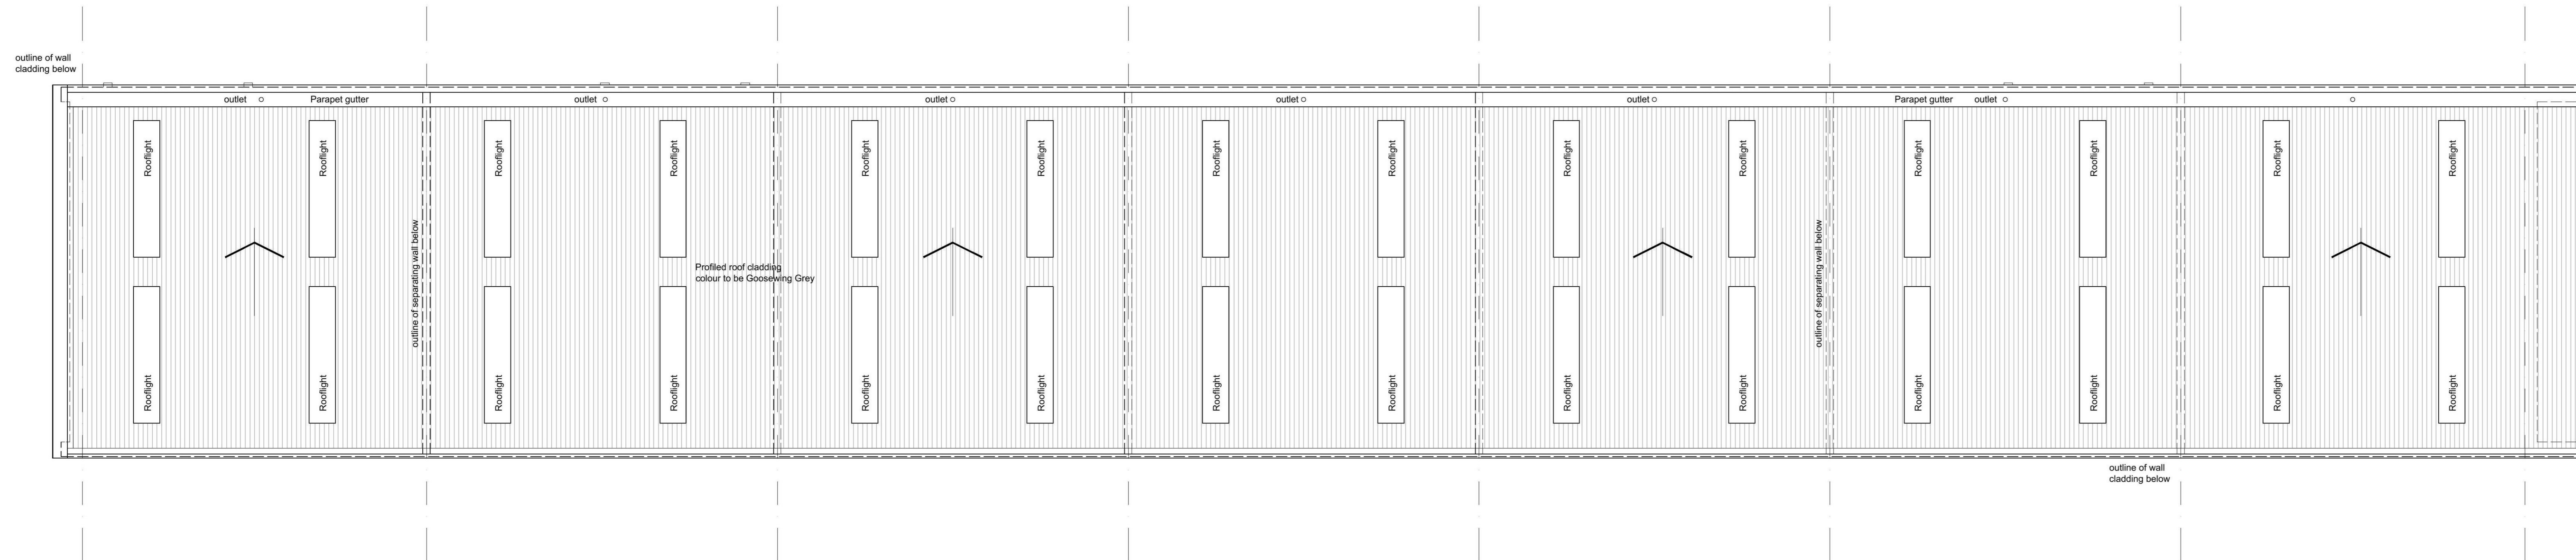

HALLIDAY FRASER MUNRO  
CHARTERED ARCHITECTS & PLANNING CONSULTANTS

Project:  
Proposed Mixed Use Development  
Sheriffhall South East

Client:  
Buccleuch Property

Title:  
Unit 03  
Roof Plan

Revision Number	Description	Date
1	Issue for Planning	11/10/2021

Drawing Status:  
Planning  
Scale:  
1:100 @ A0  
Date:  
Oct 2021

Do not scale this drawing.  
Ordnance Survey material is reproduced with the permission of the controller of her Majesty's Stationery Office Crown Copyright reserved.  
The copyright of this drawing subsists in Halliday Fraser Munro Ltd.

Registered Office:  
8 Victoria Street  
Aberdeen, AB10 1XB  
T: 01224 388 700  
E: info@hfm.co.uk  
W: hfm.co.uk